

Exhibit "B"

PLANNING DEPARTMENT

FILE COPY

Date \_\_\_\_\_ By \_\_\_\_\_


<b>HILLSVILLE</b> 18.5E3						
<table border="1"><tr><td>D</td><td>E</td></tr><tr><td>B</td><td>C</td></tr></table>	D	E	B	C	DAVID E. BOHANNON CO. 5888 HILLSDALE BLVD. SACRAMENTO, CALIF.	UNIT NR 1
D	E					
B	C					

	<b>KINNEY E. GRIFFIN</b> Architect Planner
	<small>3443 BEACON AVE. FREMONT, CALIFORNIA 94534</small> SIGNATURE: _____ C 2843

RECEIVED

AUG 6 1971

PLANNING COMMISSION  
County of Sacramento

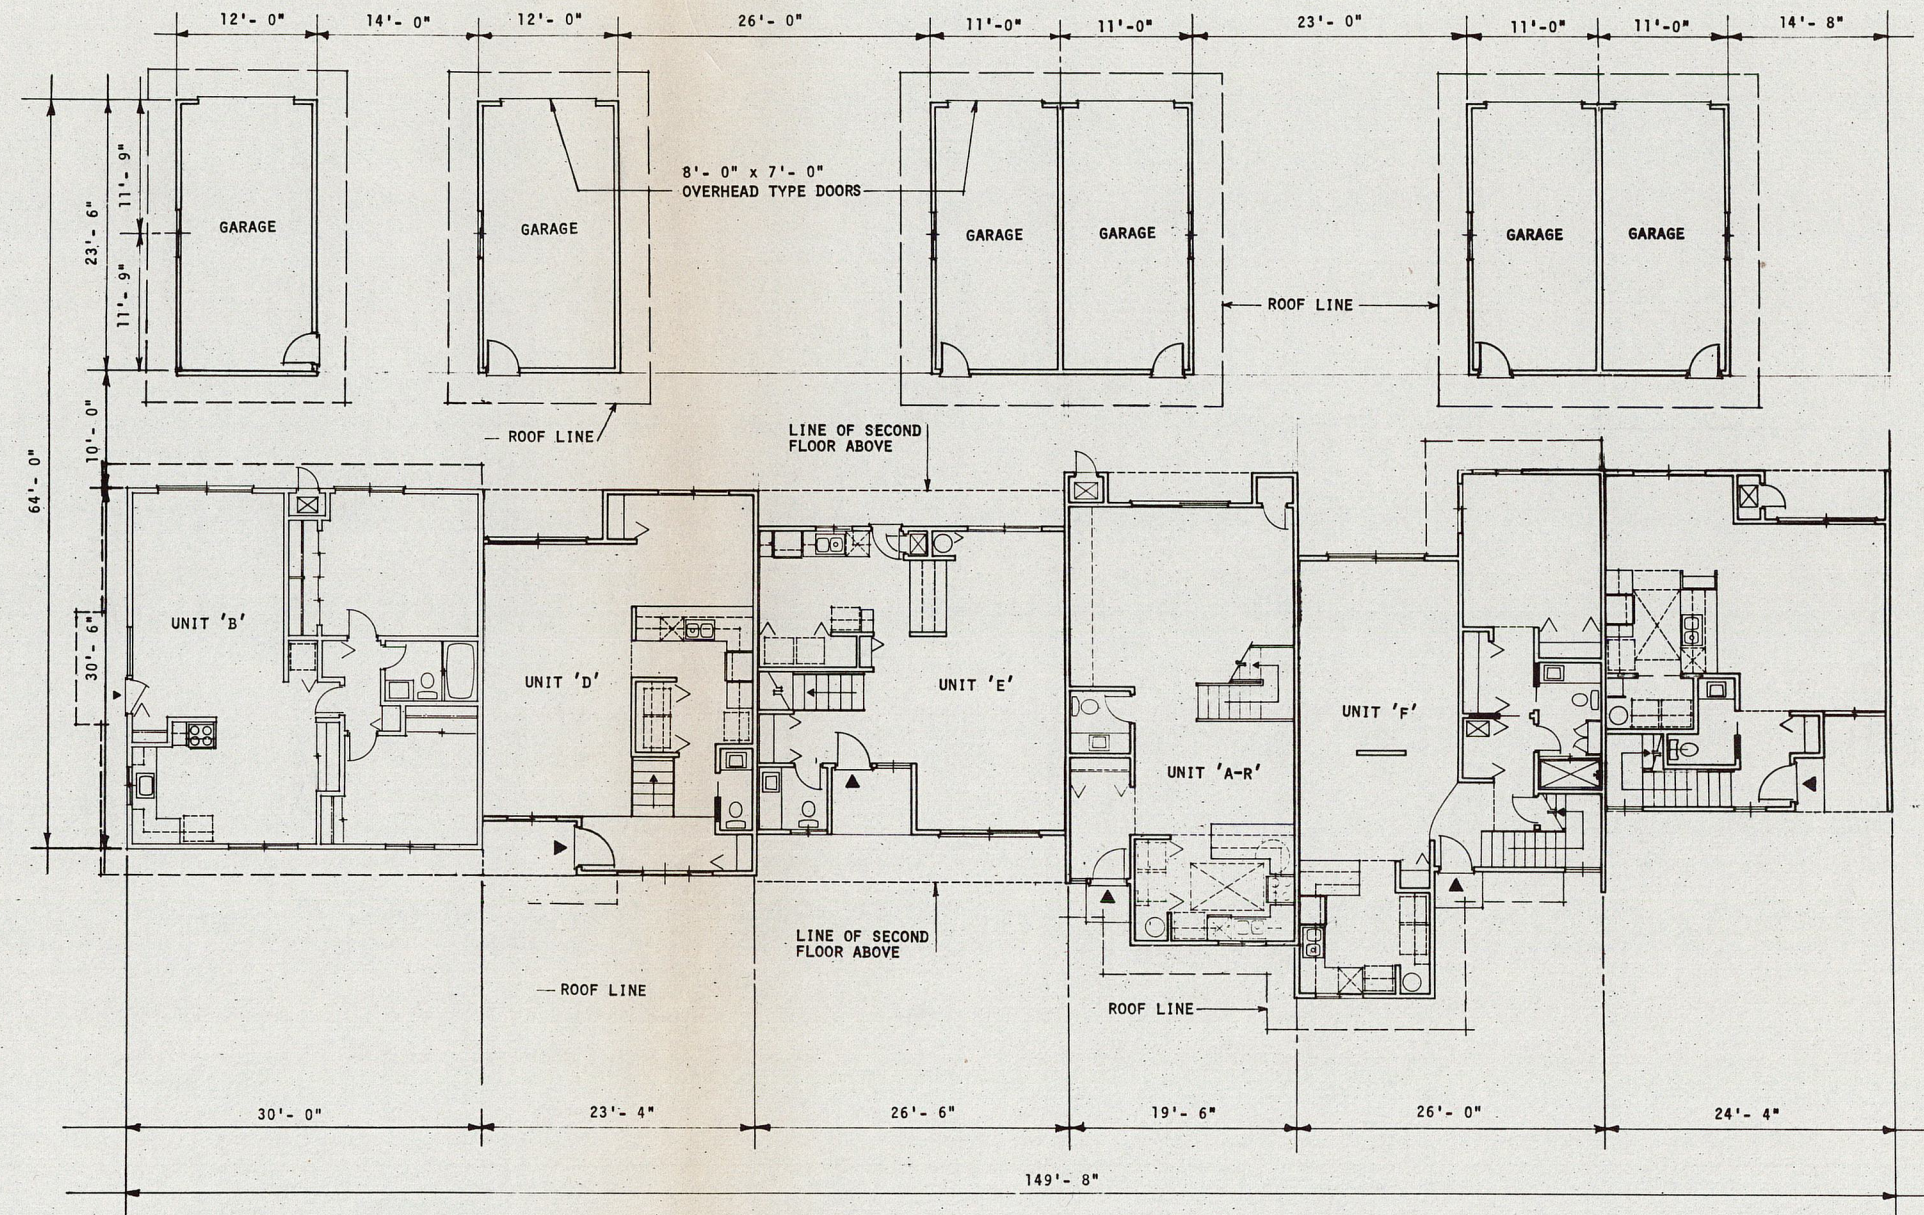




**FIRST FLOOR PLAN  
BLDG. TYPE 1**

1/16" = 1'-0"




**EXTERIOR ELEVATIONS  
BLDG. TYPE 1**

1/16" = 1'-0"

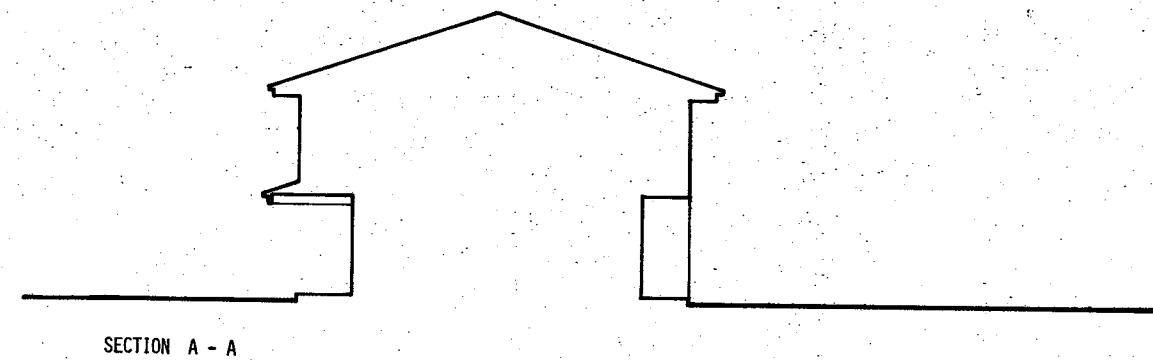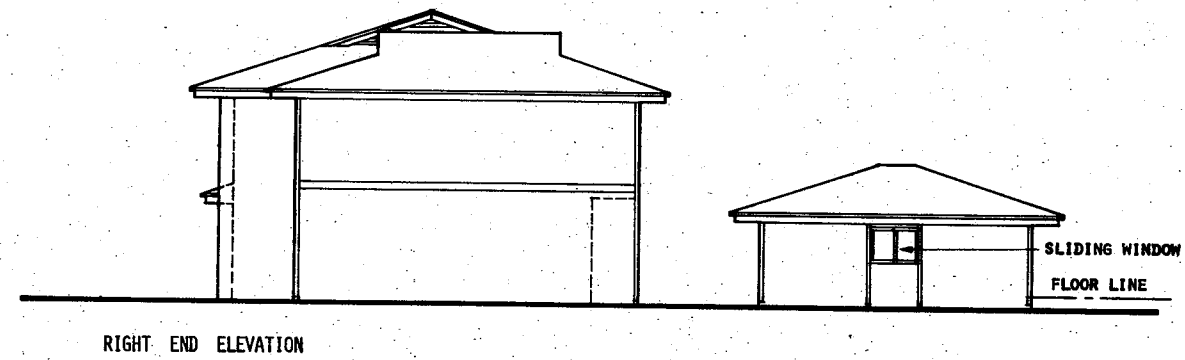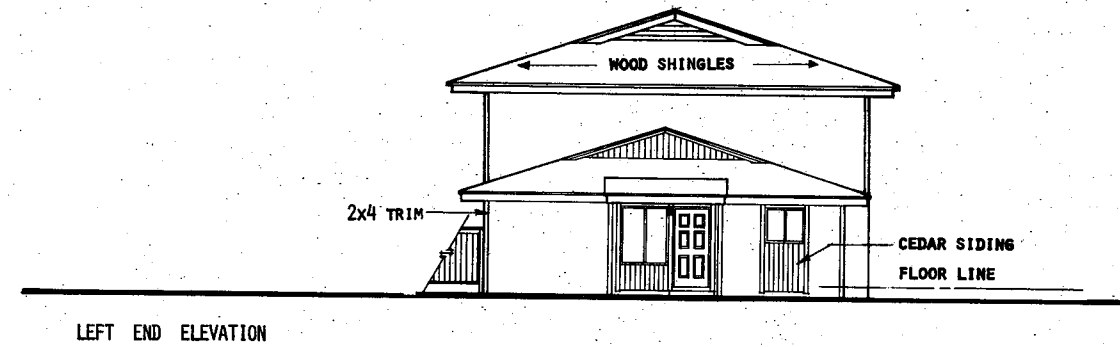

**EXTERIOR ELEVATIONS**  
**BLDG. TYPE 1**


1/16" = 1'-0"

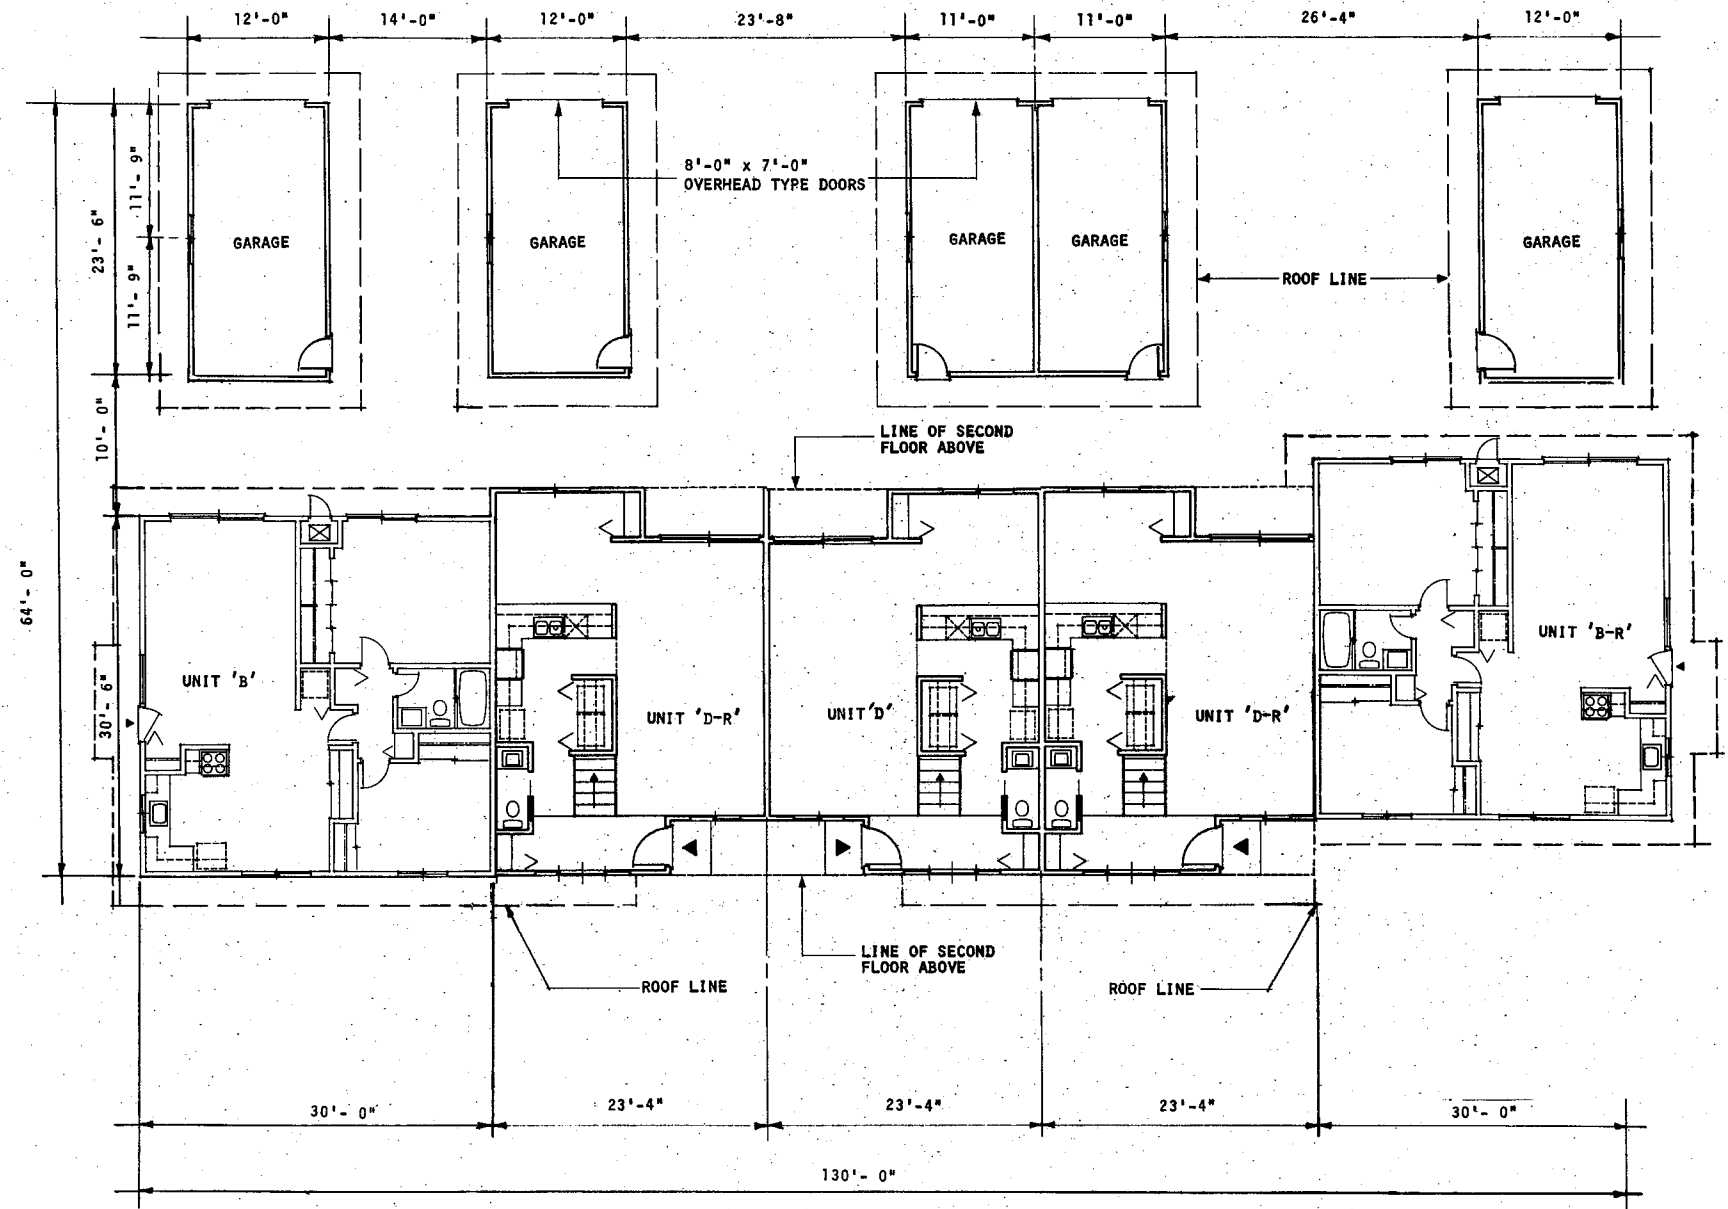


**FIRST FLOOR PLAN**

**BLDG. TYPE 2**

1/16" = 1'-0"

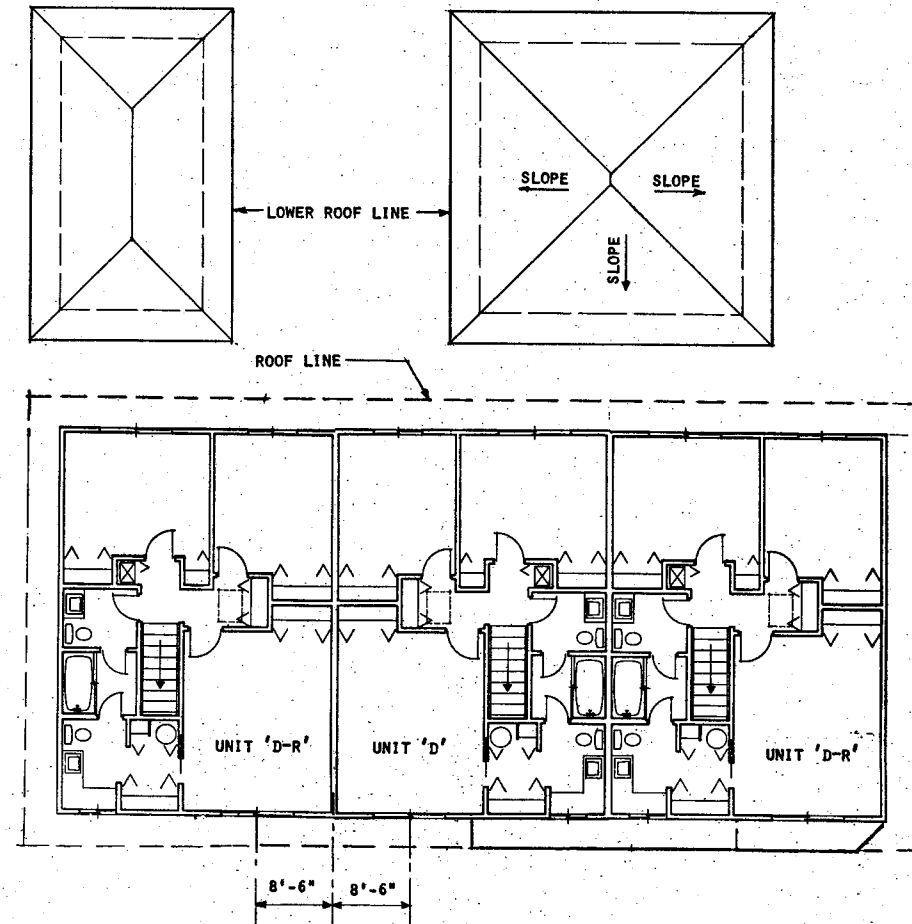


**SECOND FLOOR PLAN  
BLDG. TYPE 2**

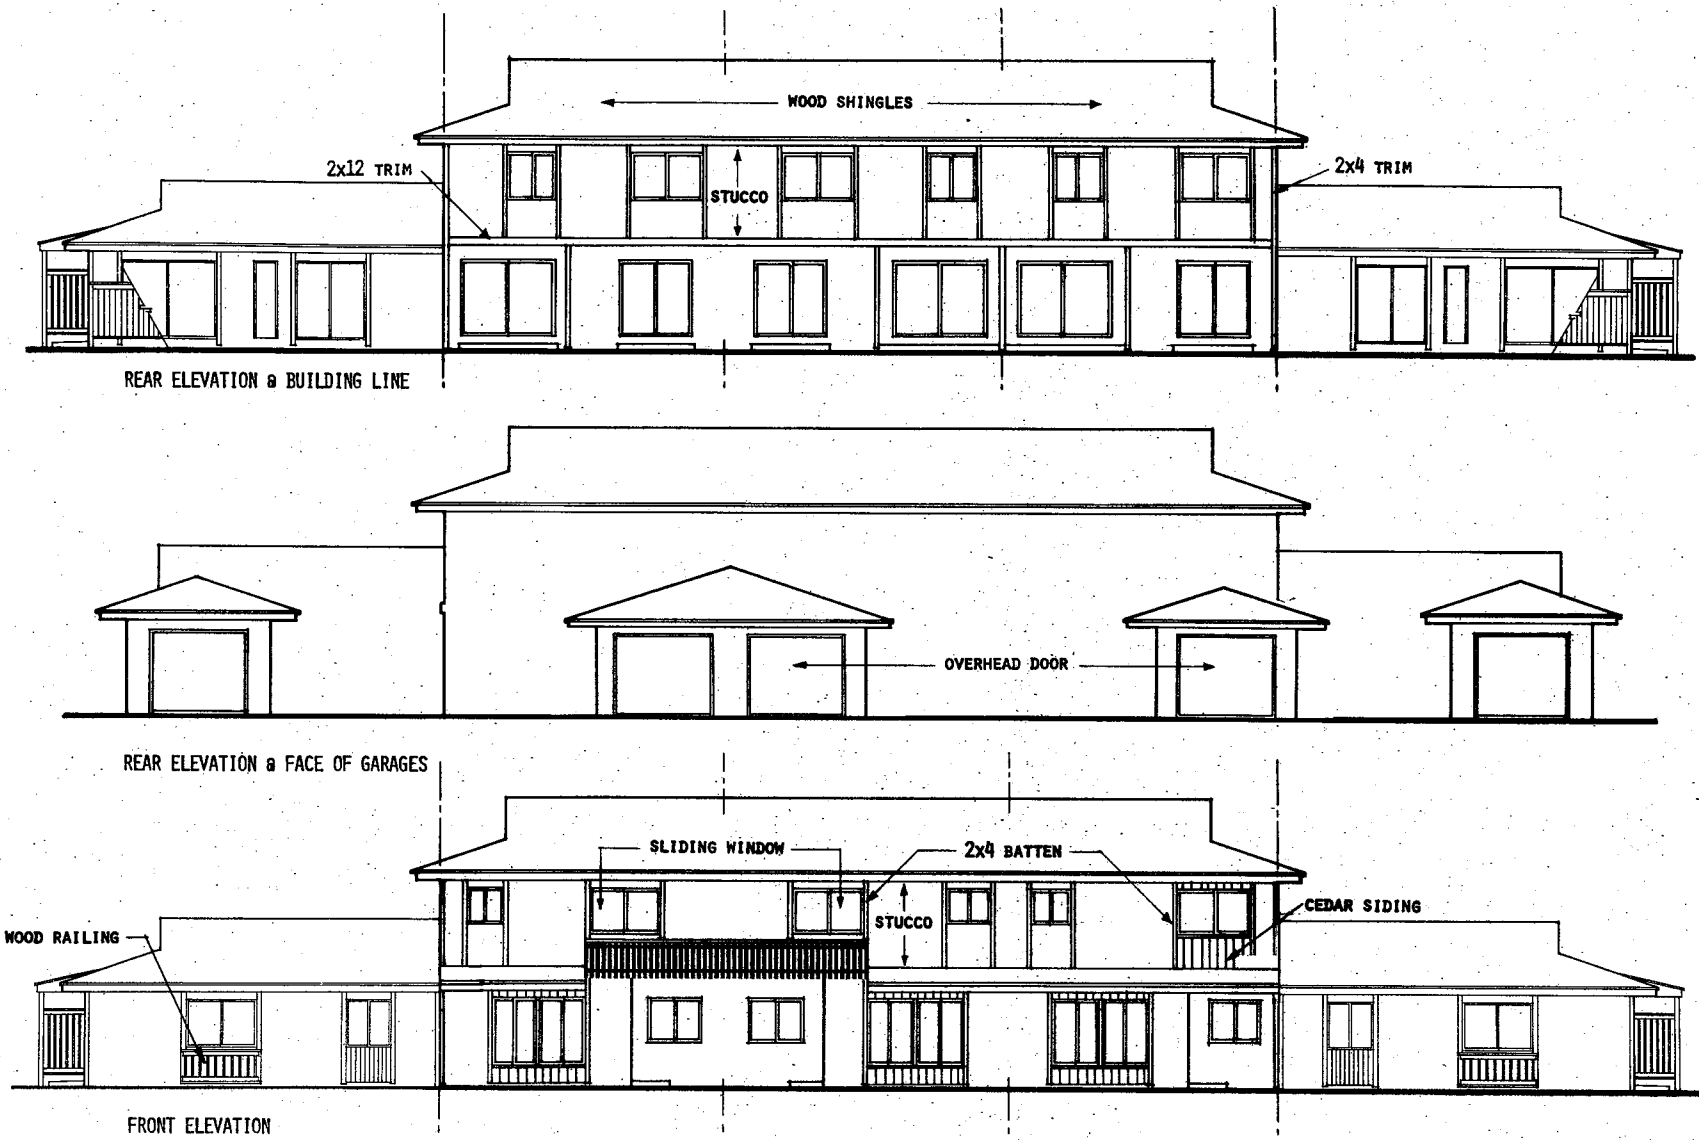


**EXTERIOR ELEVATIONS**

**BLDG. TYPE 2**


1/16" = 1'-0"

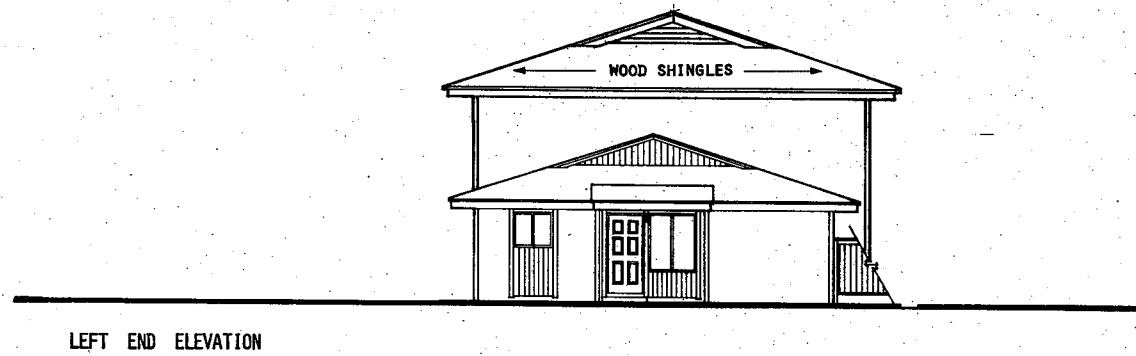

LEFT END ELEVATION

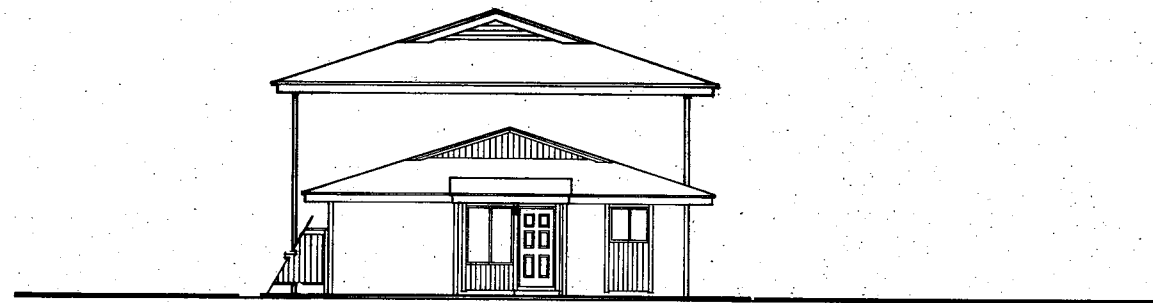


RIGHT END ELEVATION

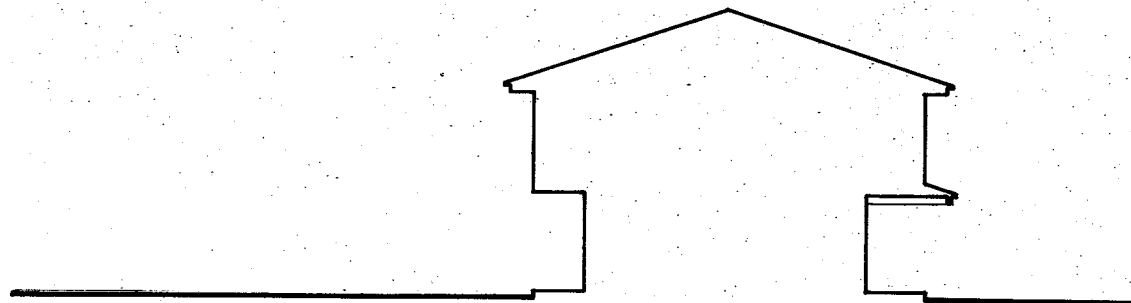


SECTION A - A

**EXTERIOR ELEVATIONS  
BLDG. TYPE 2**


1/16" = 1'-0"

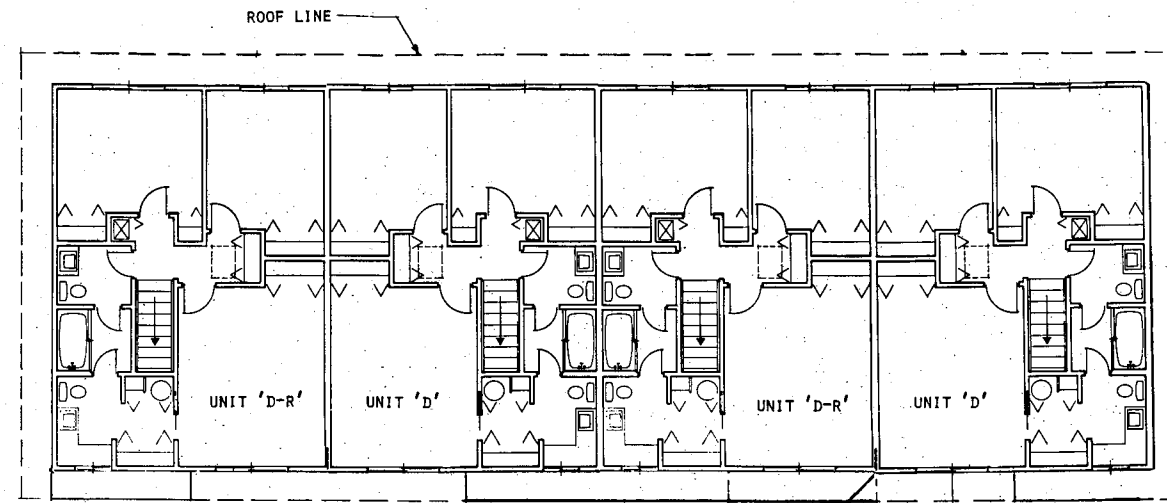

SECOND FLOOR PLAN

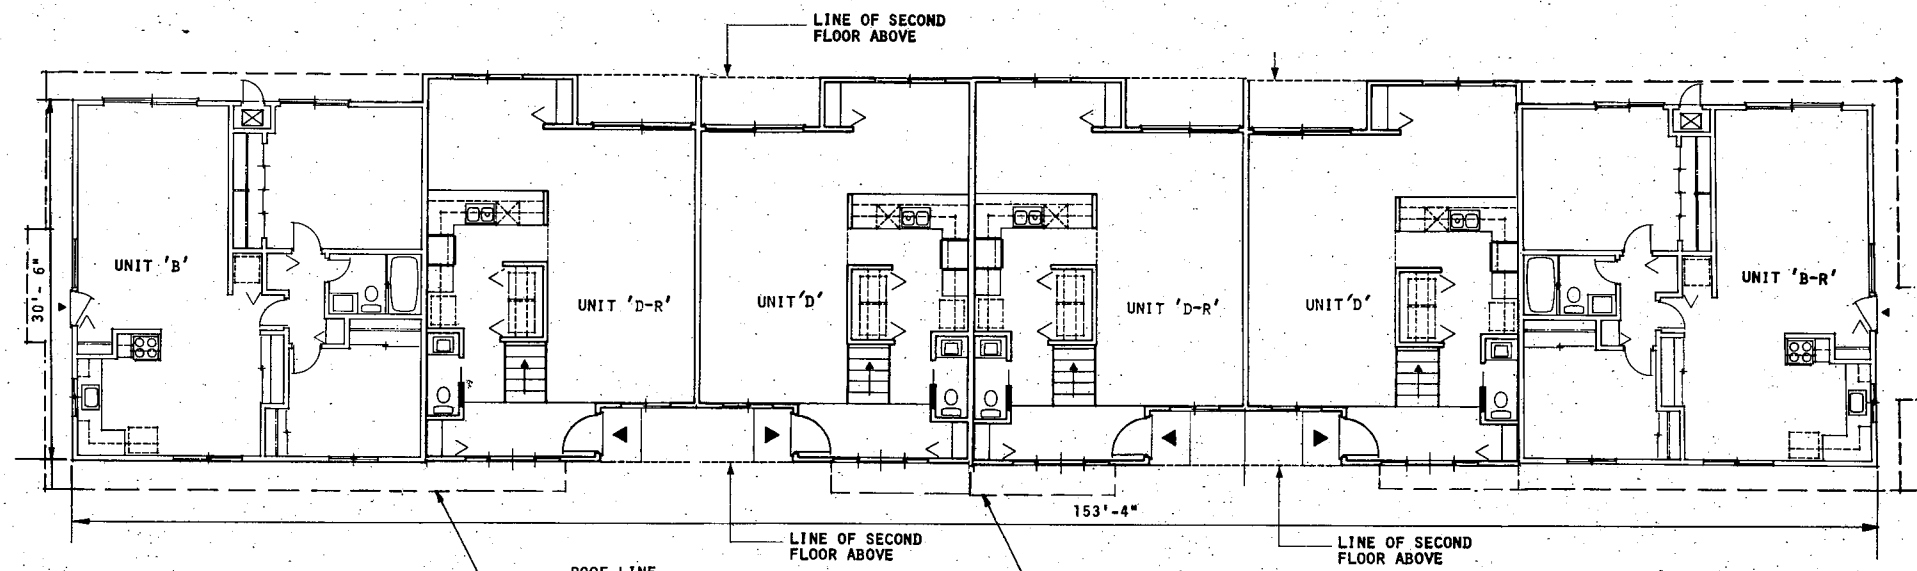


FIRST FLOOR PLAN

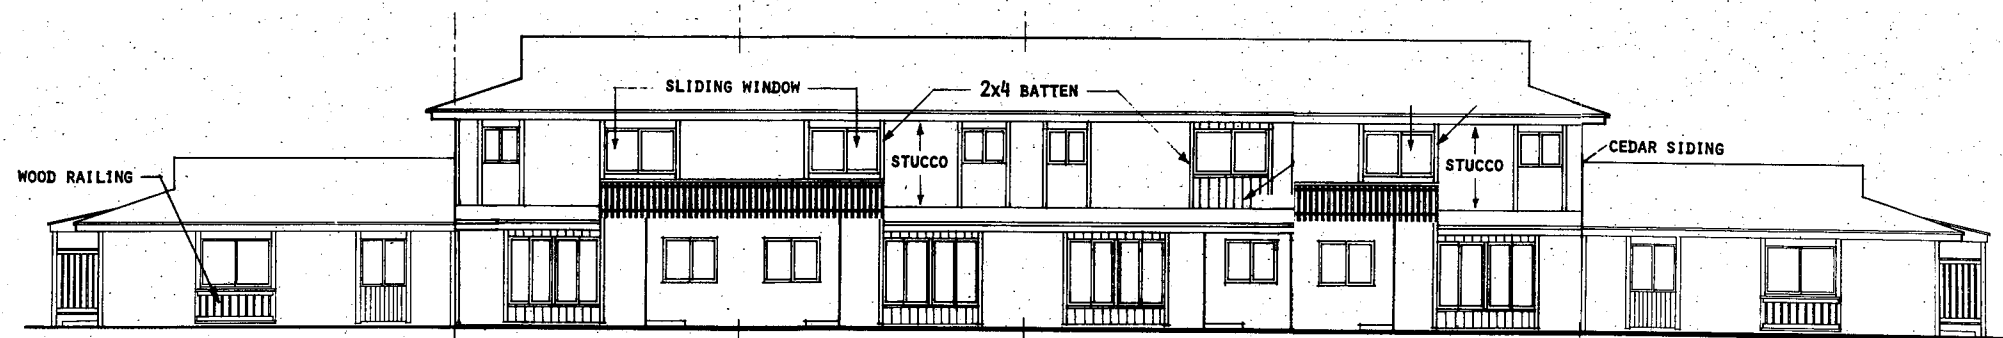


FRONT ELEVATION


BLDG. TYPE 3

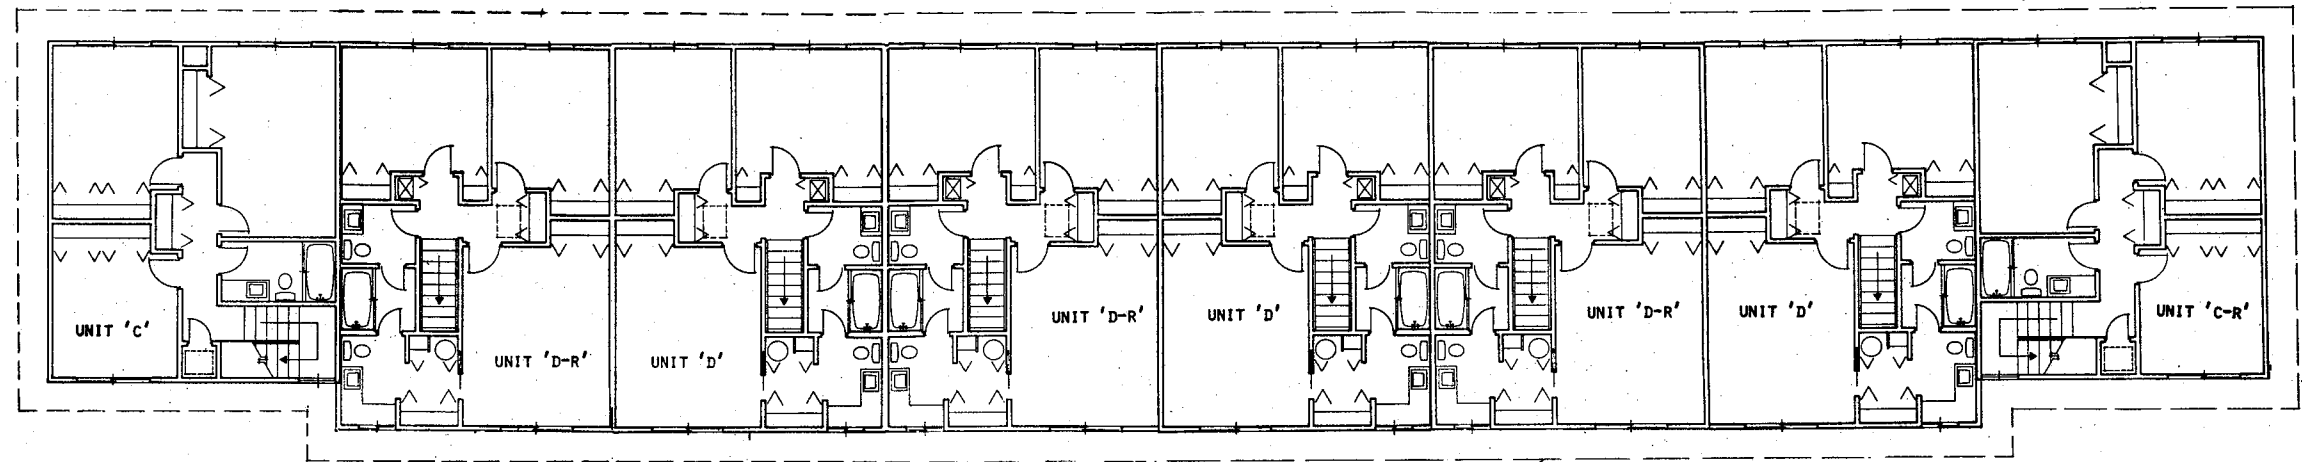

SECOND FLOOR PLAN

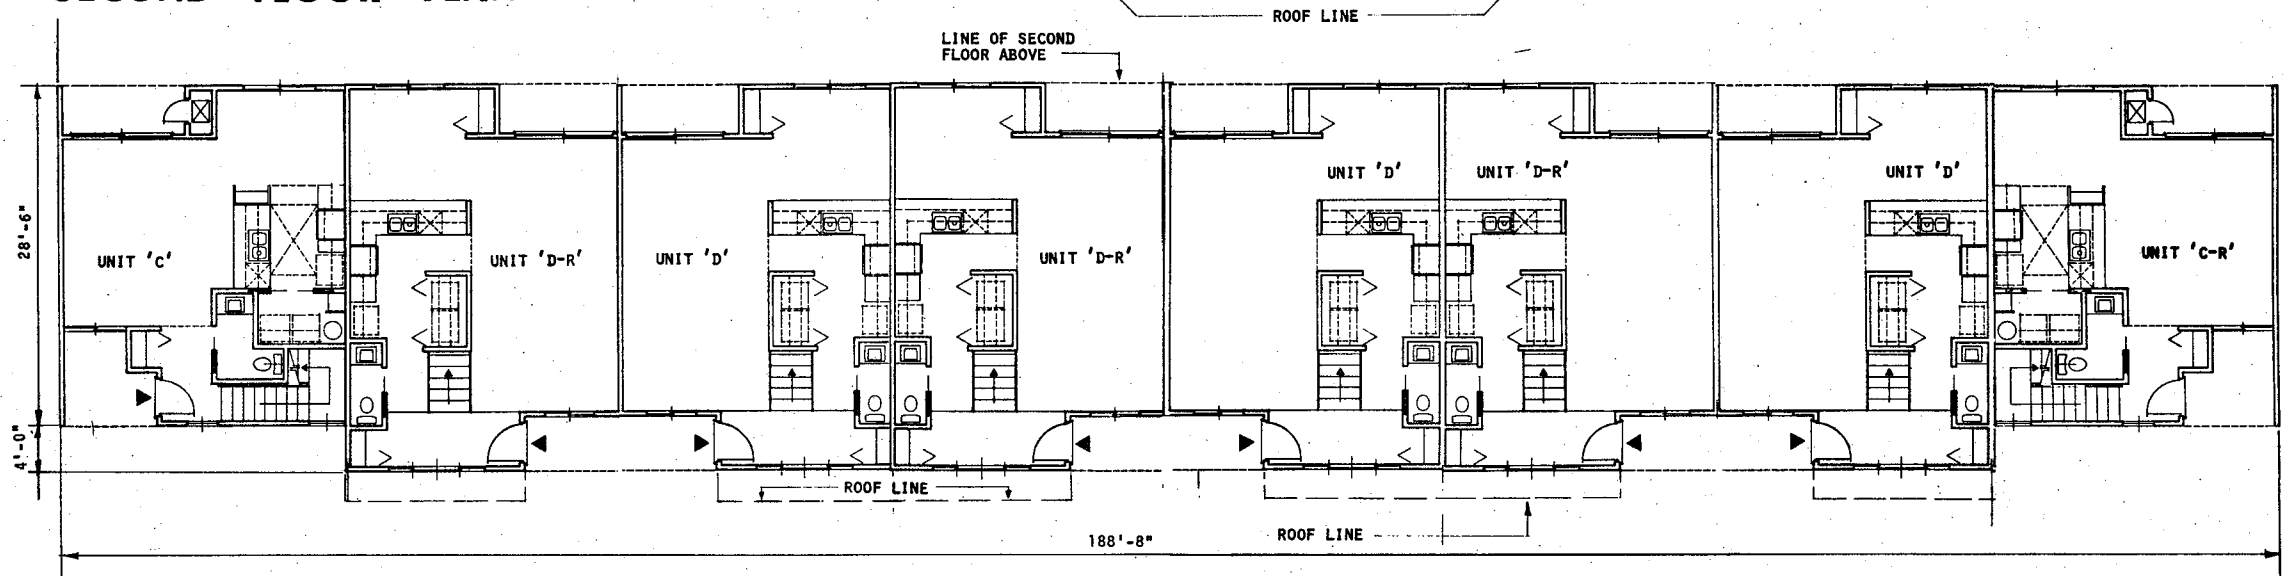


FIRST FLOOR PLAN

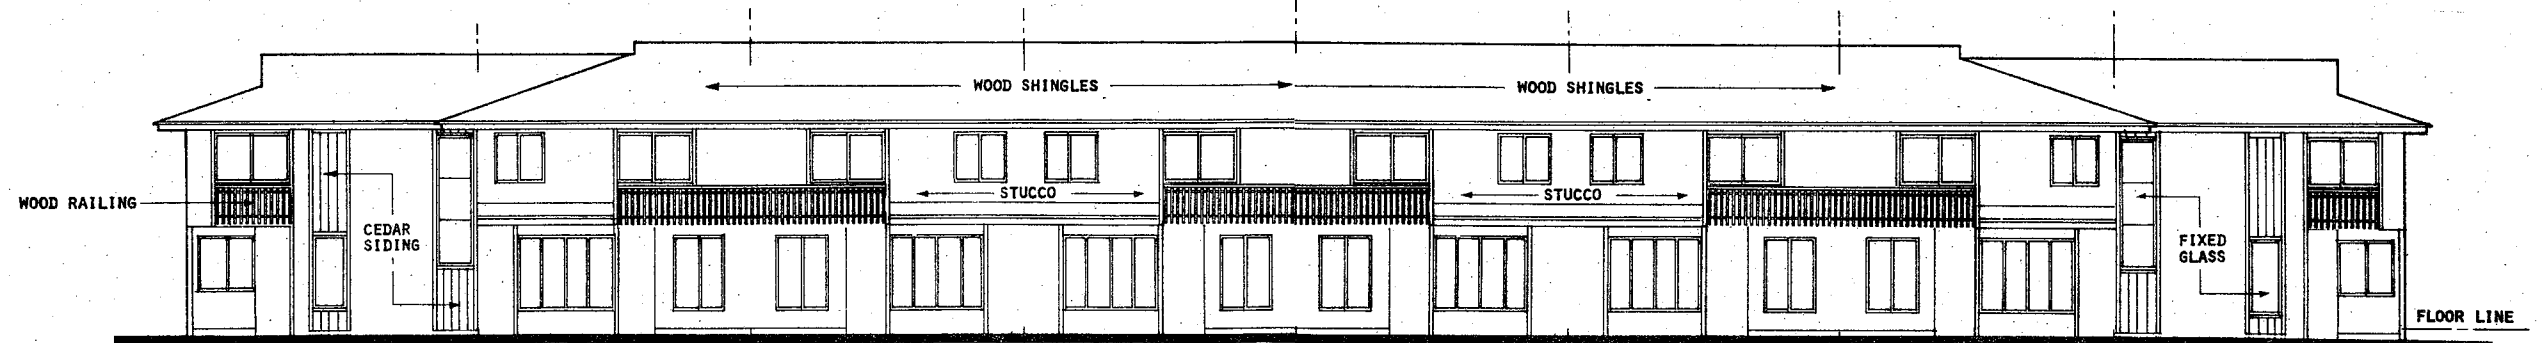


FRONT ELEVATION

BLDG. TYPE 4

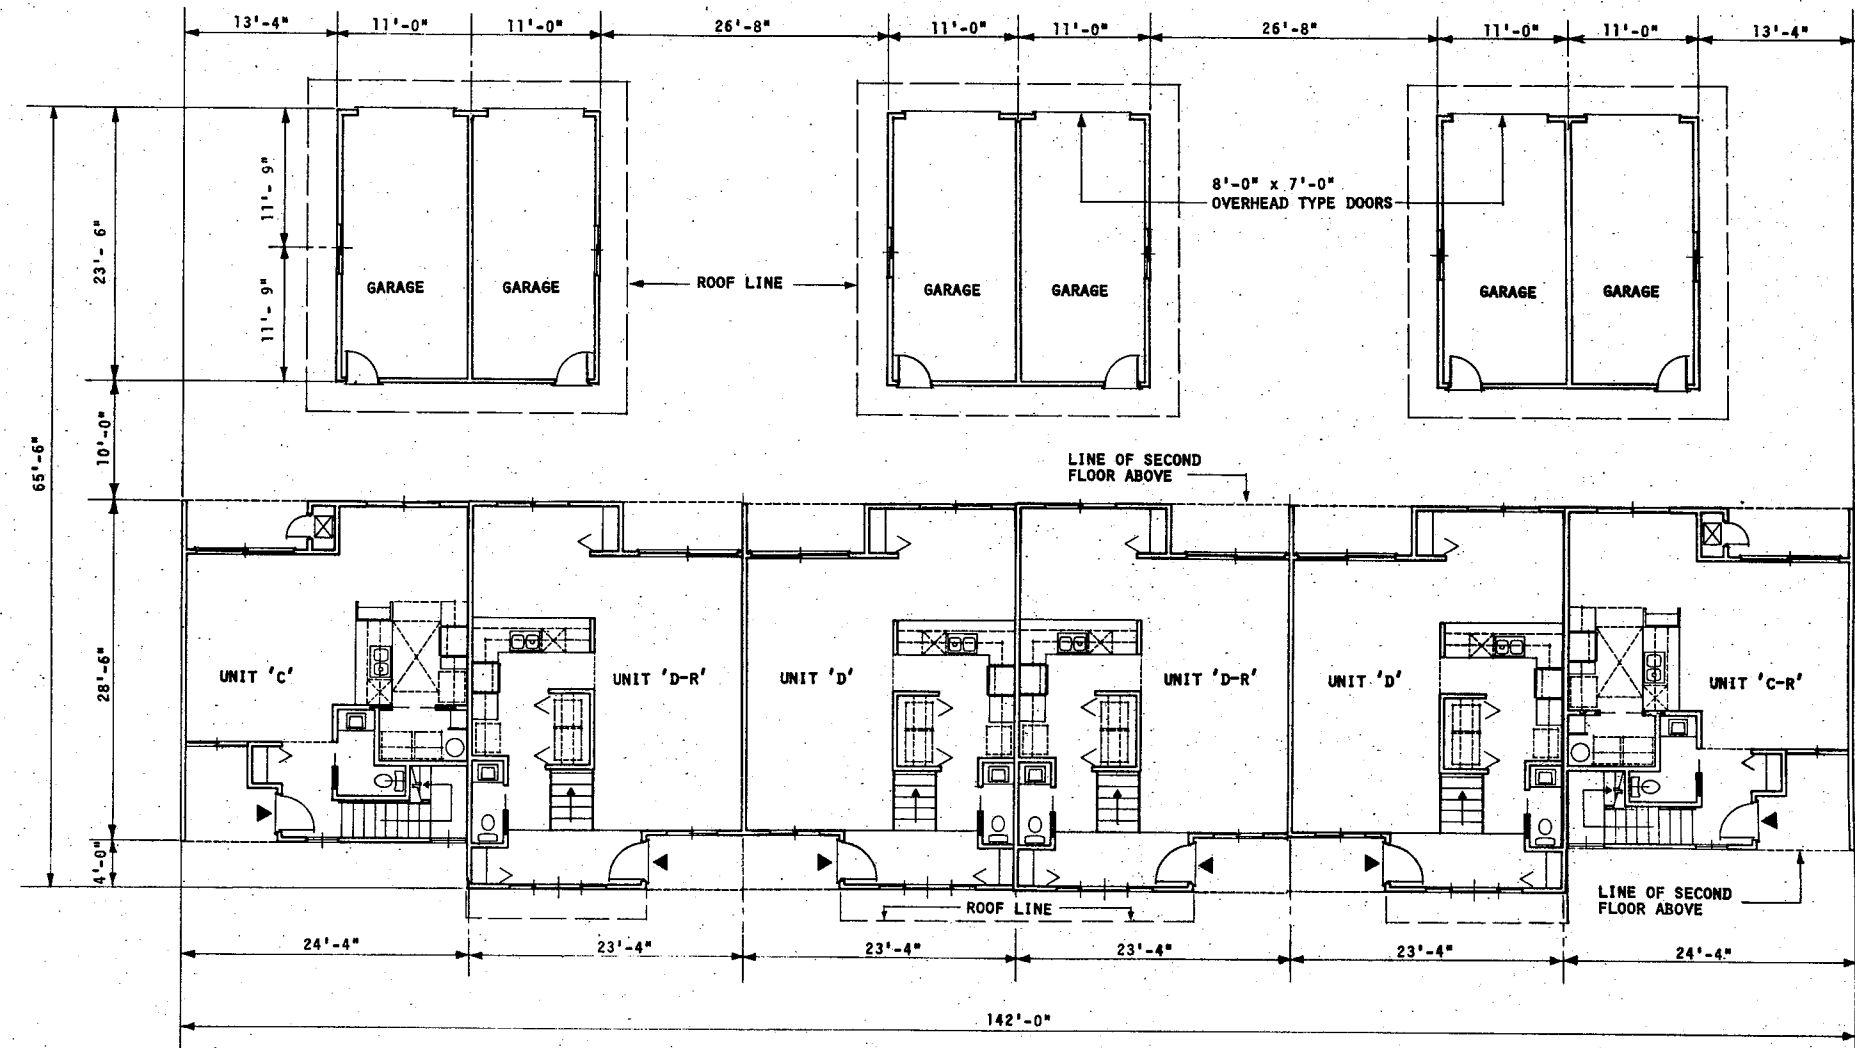


**FIRST FLOOR PLAN**  
**BLDG. TYPE 5**

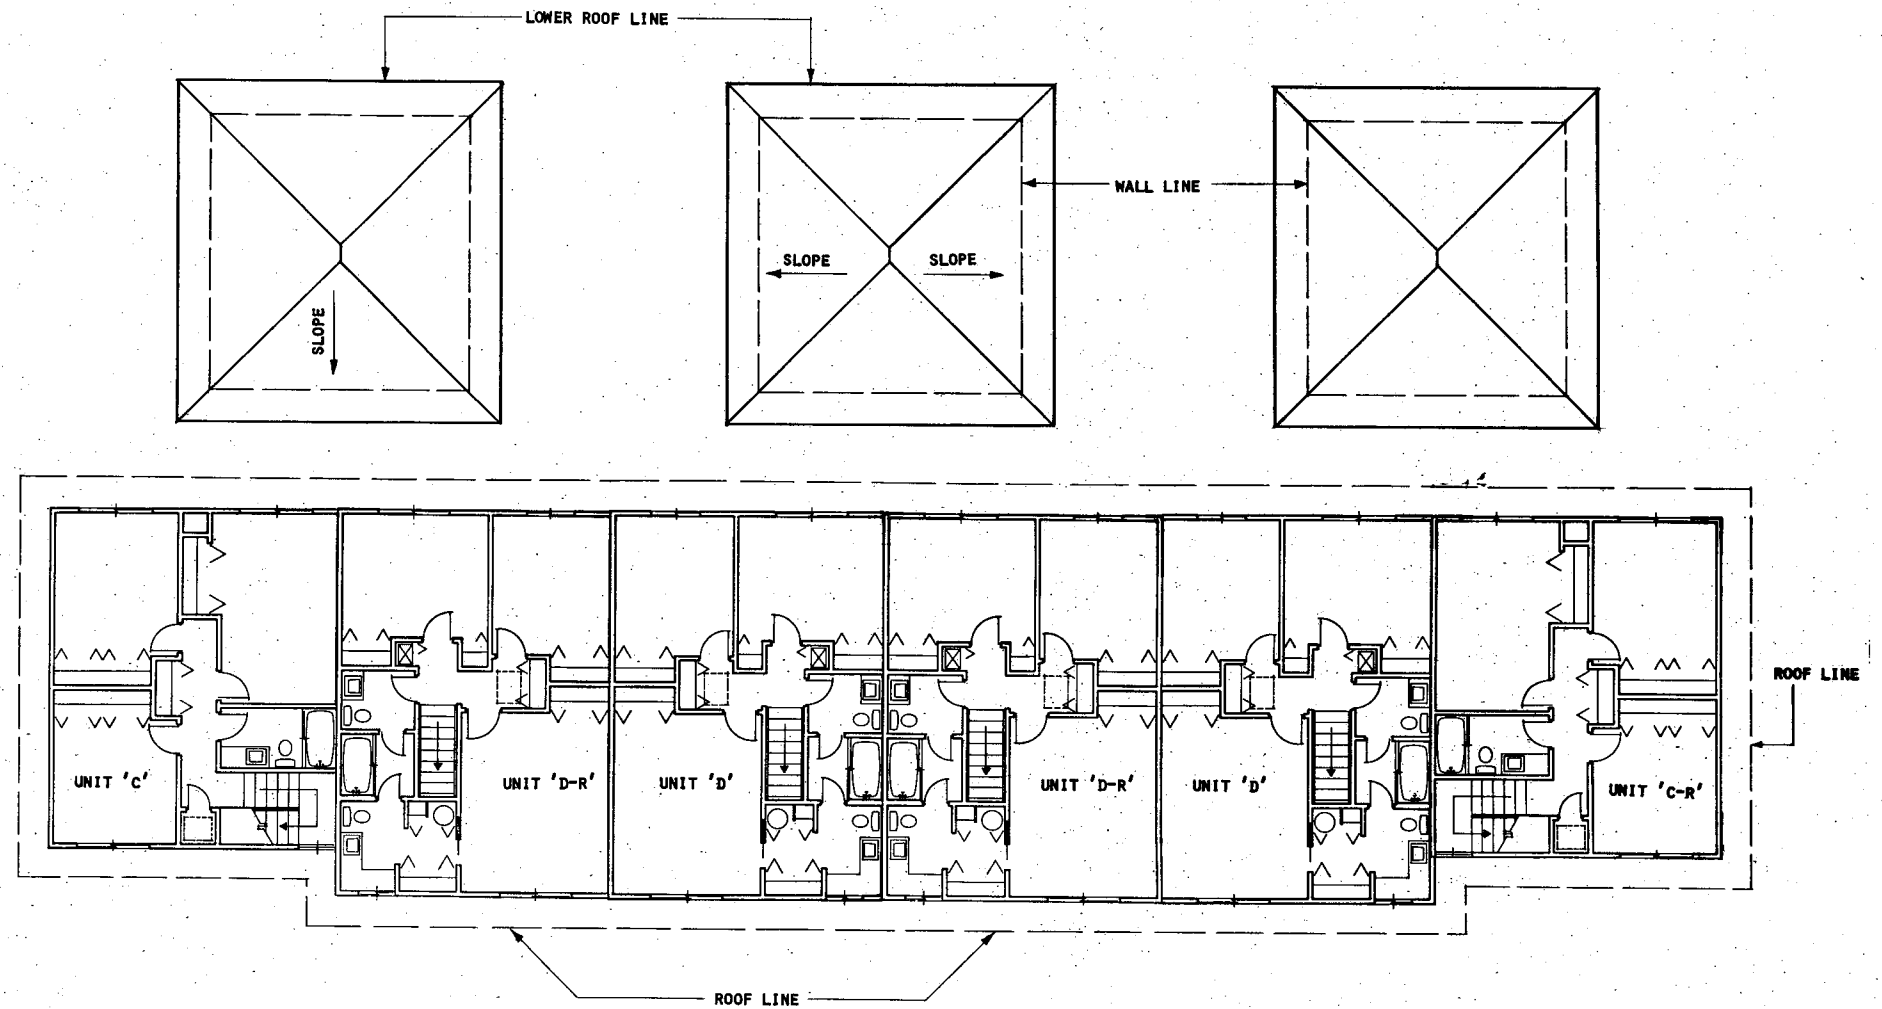


**SECOND FLOOR PLAN  
BLDG. TYPE 5**




**EXTERIOR ELEVATIONS  
BLDG. TYPE 5**

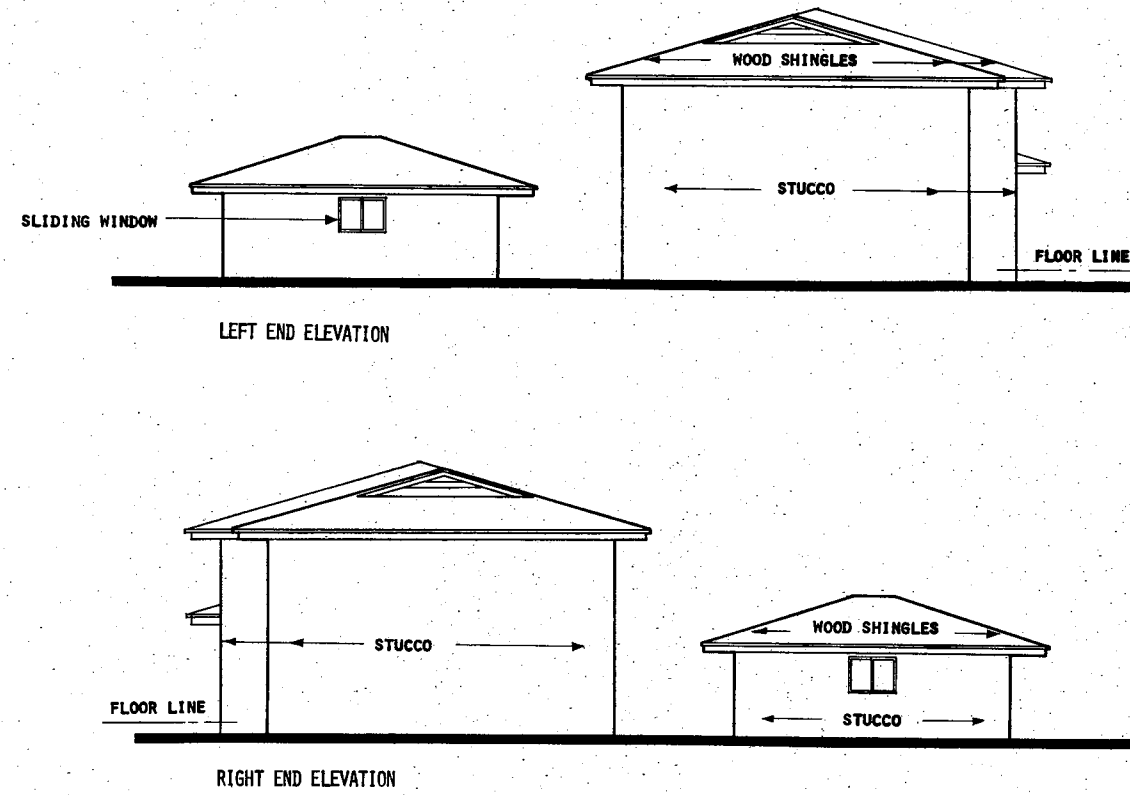




**EXTERIOR ELEVATIONS  
BLDG. TYPE 5**

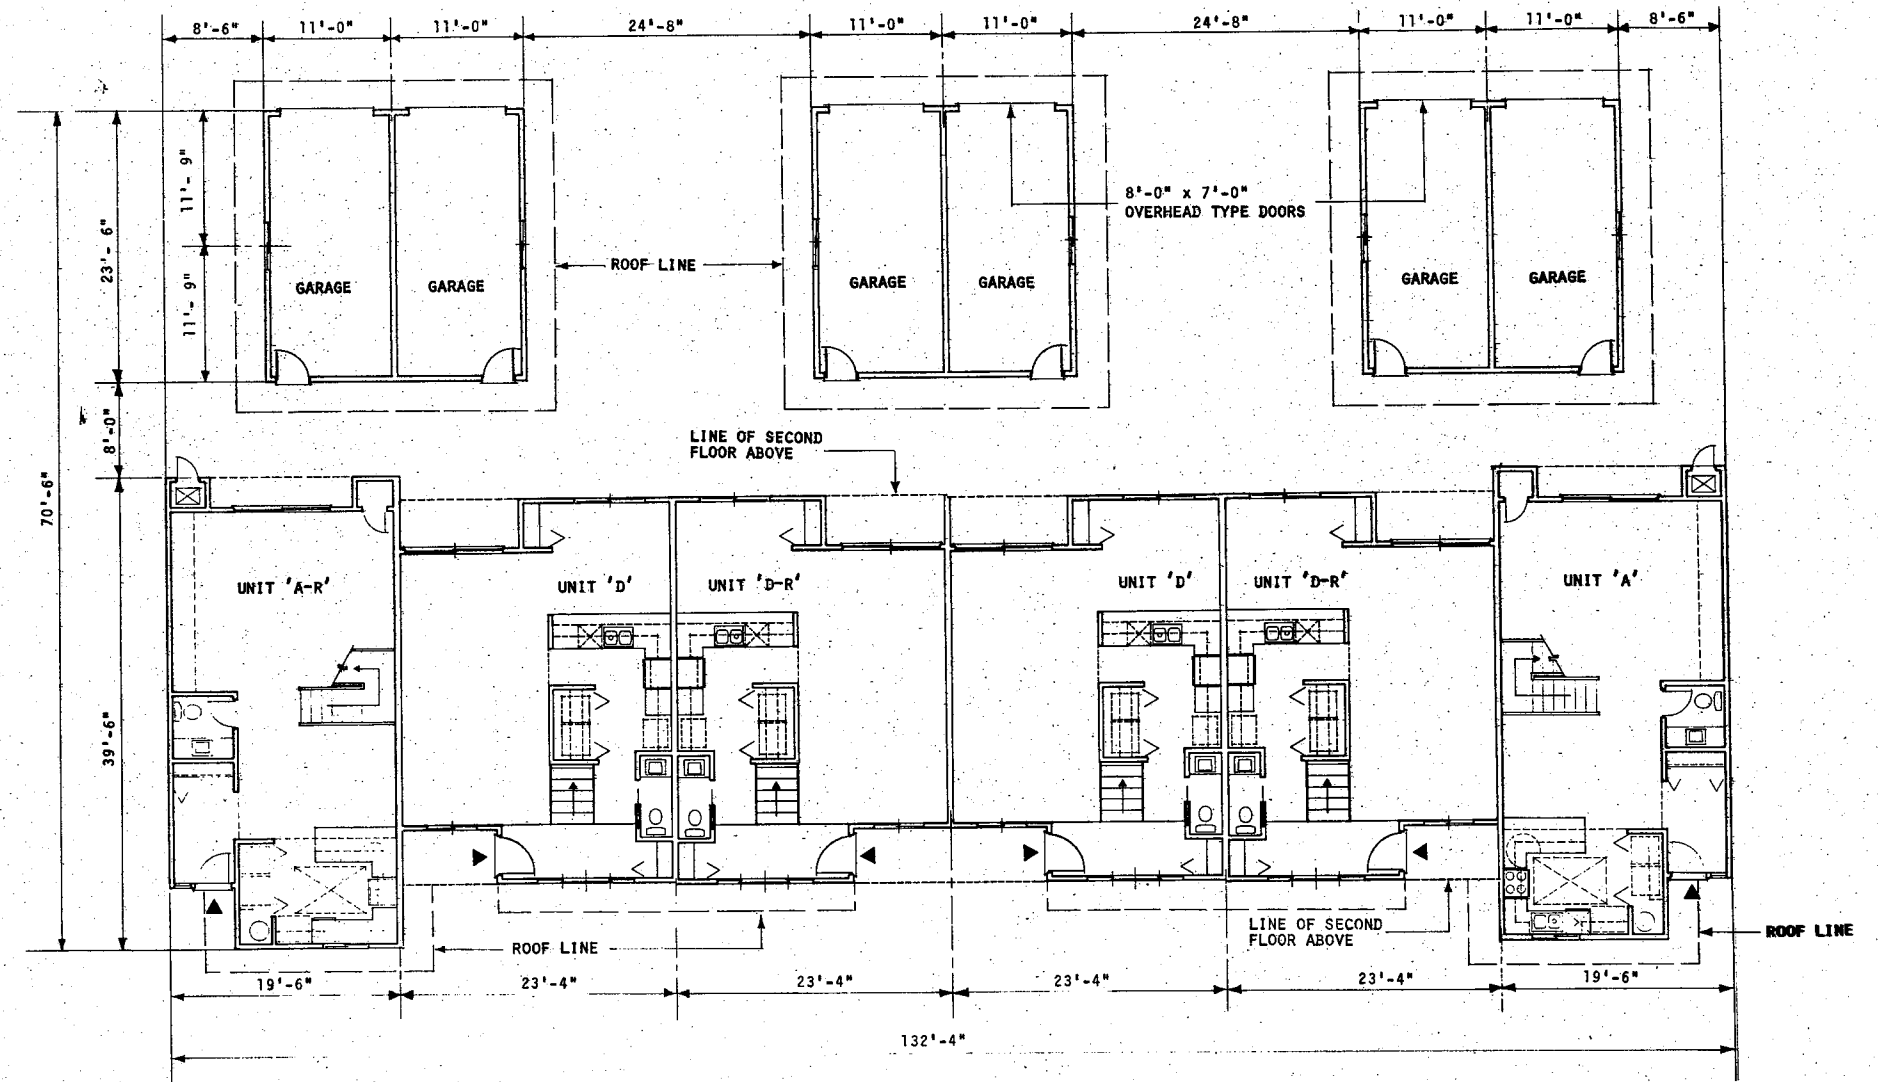



**FIRST FLOOR PLAN  
BLDG. TYPE 6**

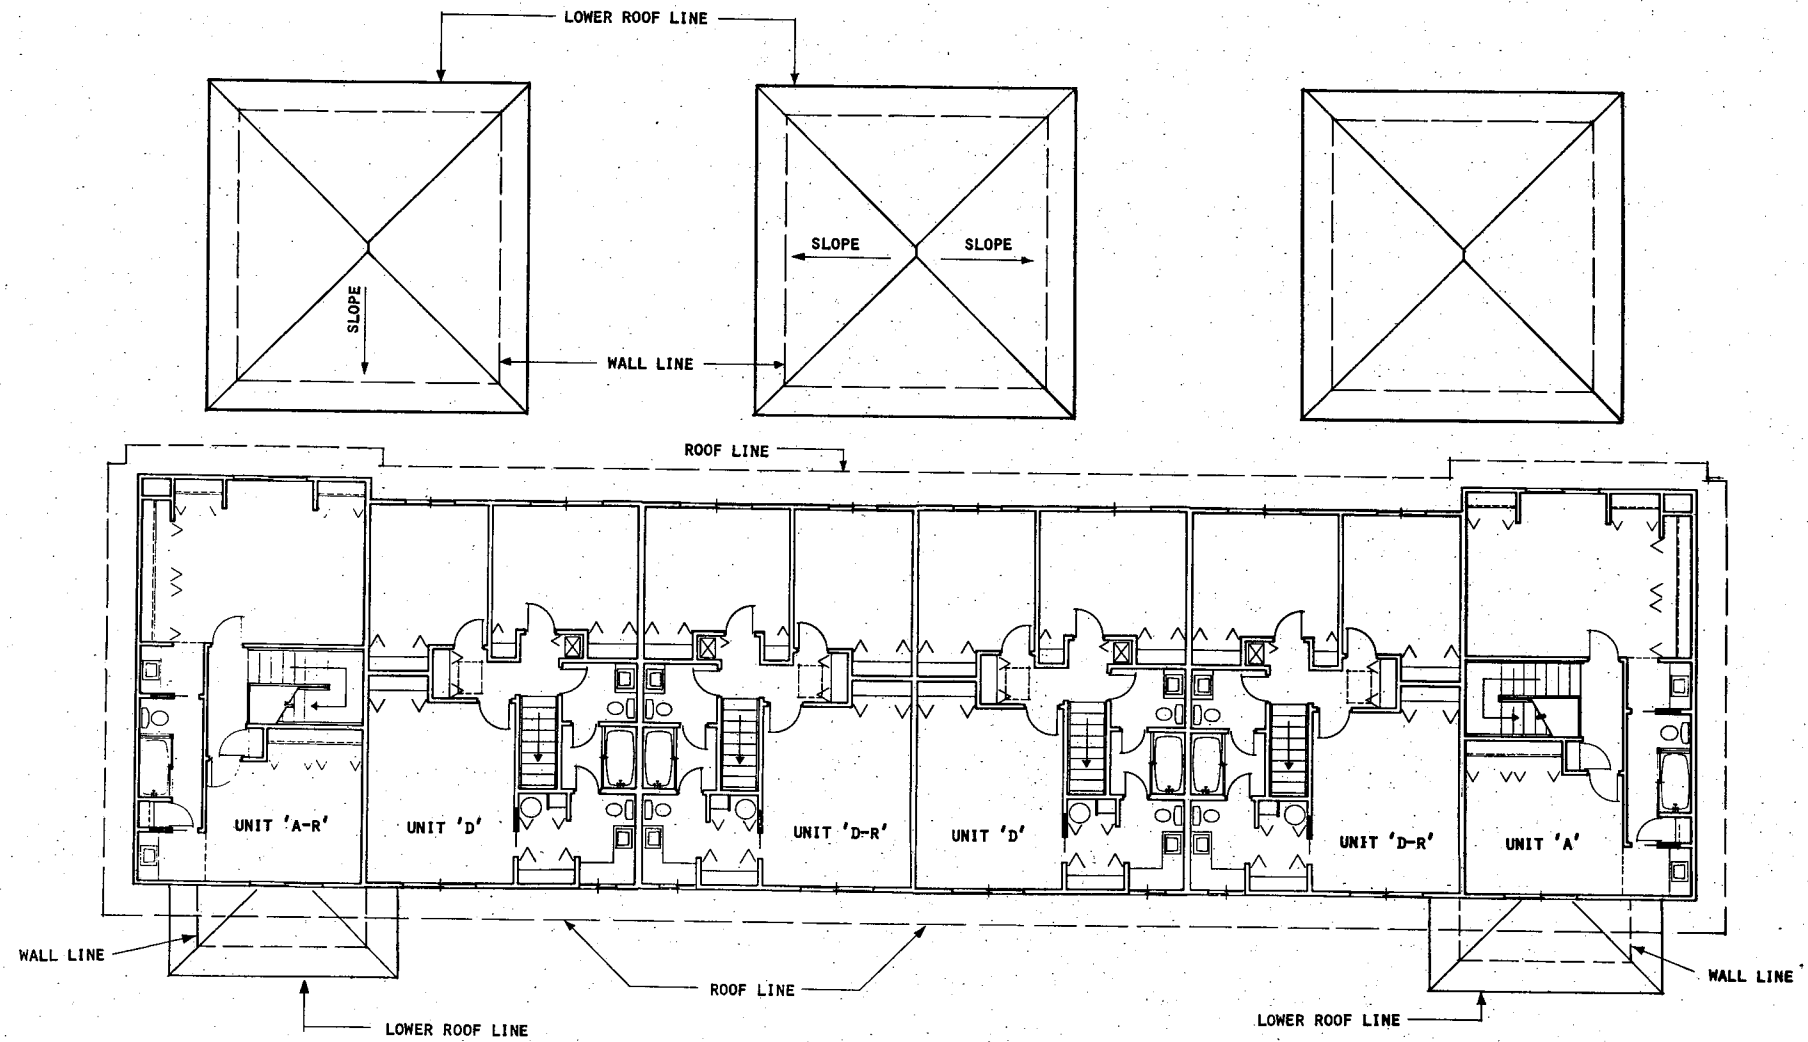


**SECOND FLOOR PLAN  
BLDG. TYPE 6**

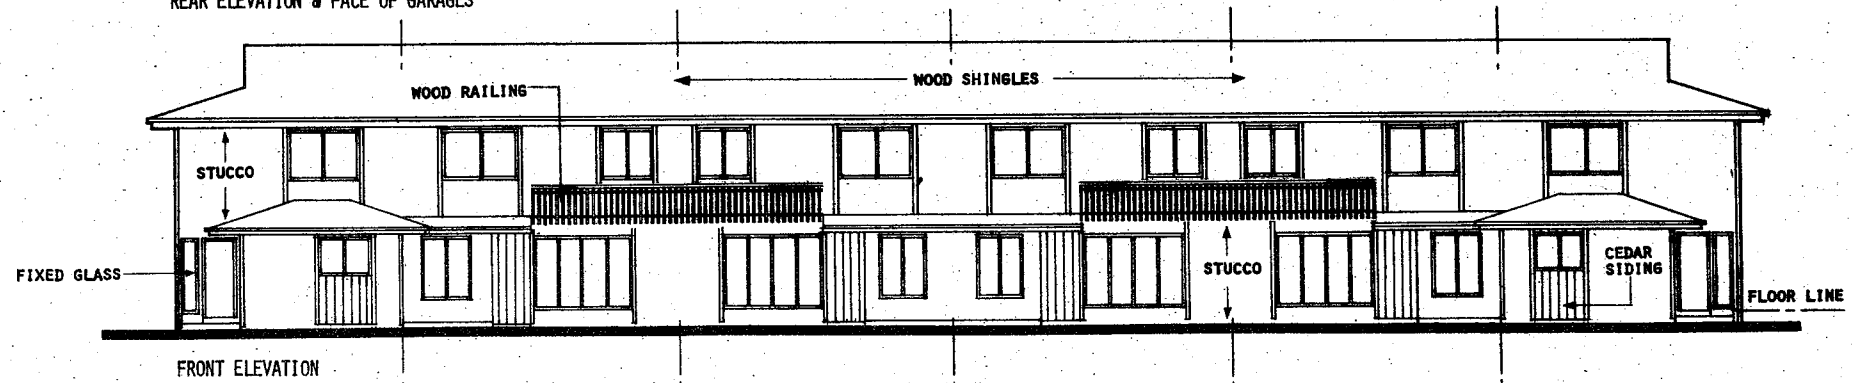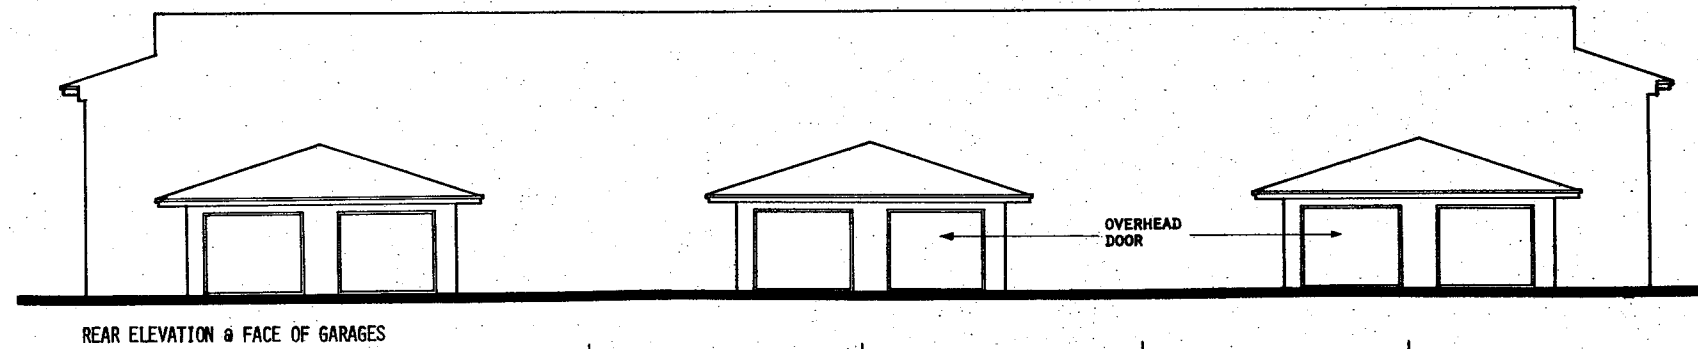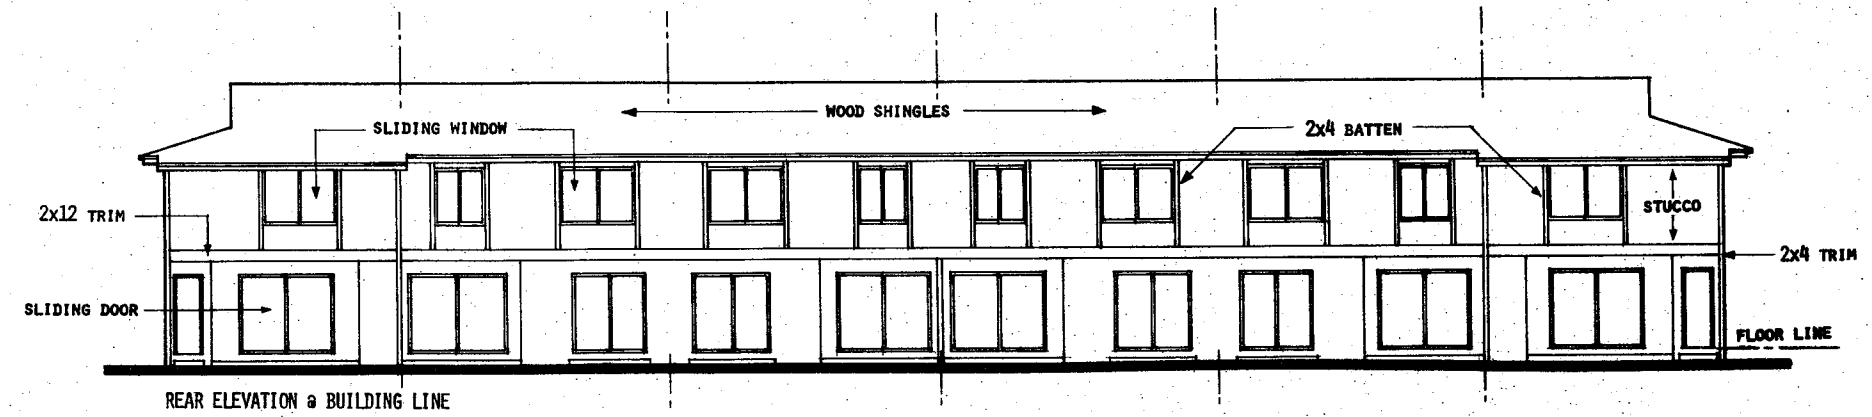


**EXTERIOR ELEVATIONS  
BLDG. TYPE 6**

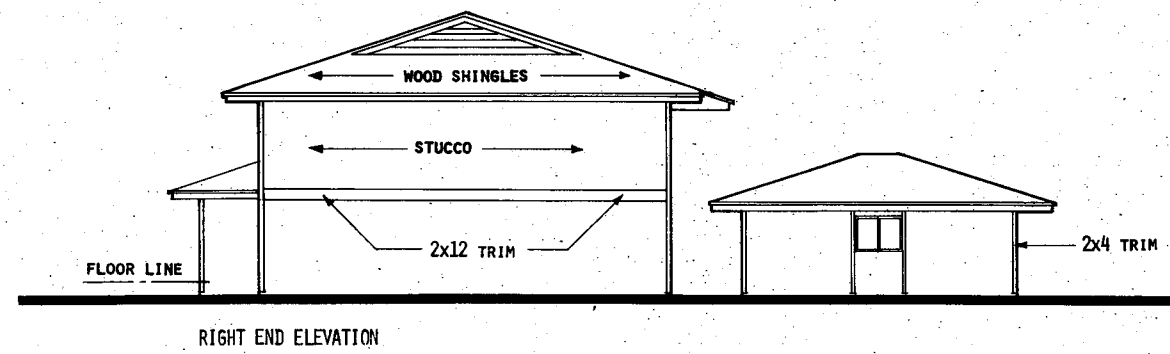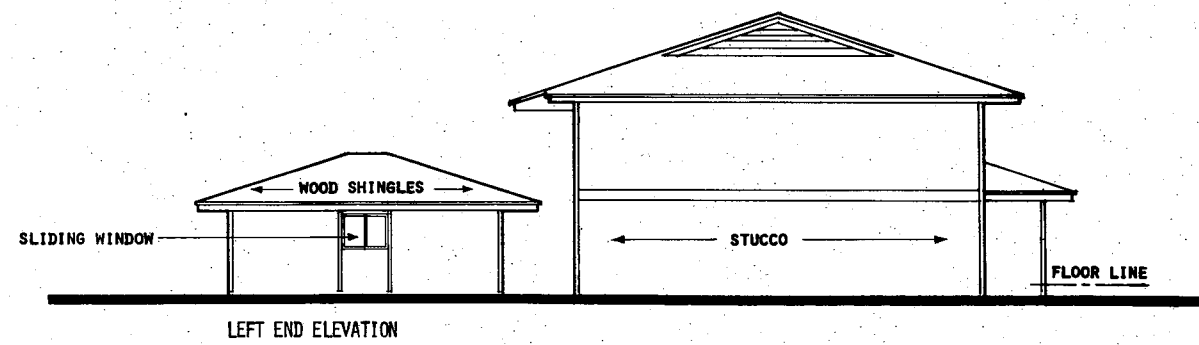


**EXTERIOR ELEVATIONS  
BLDG. TYPE 6**

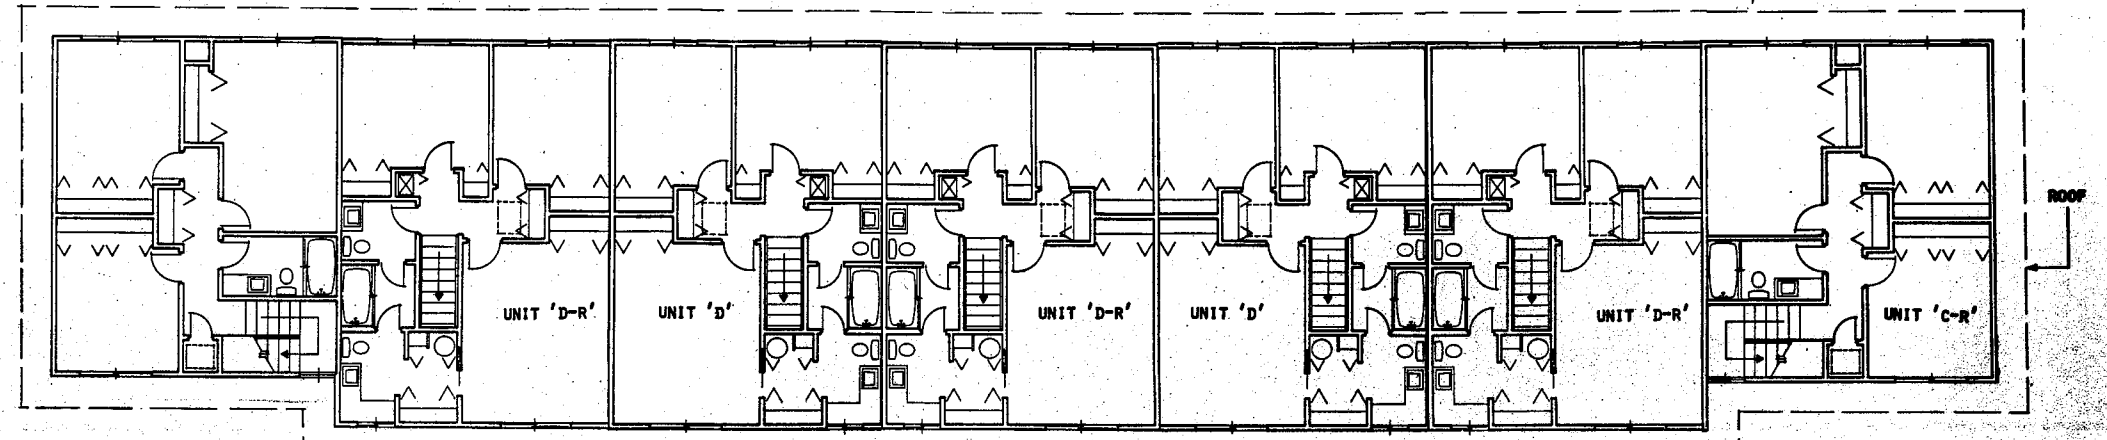

SECOND FLOOR PLAN

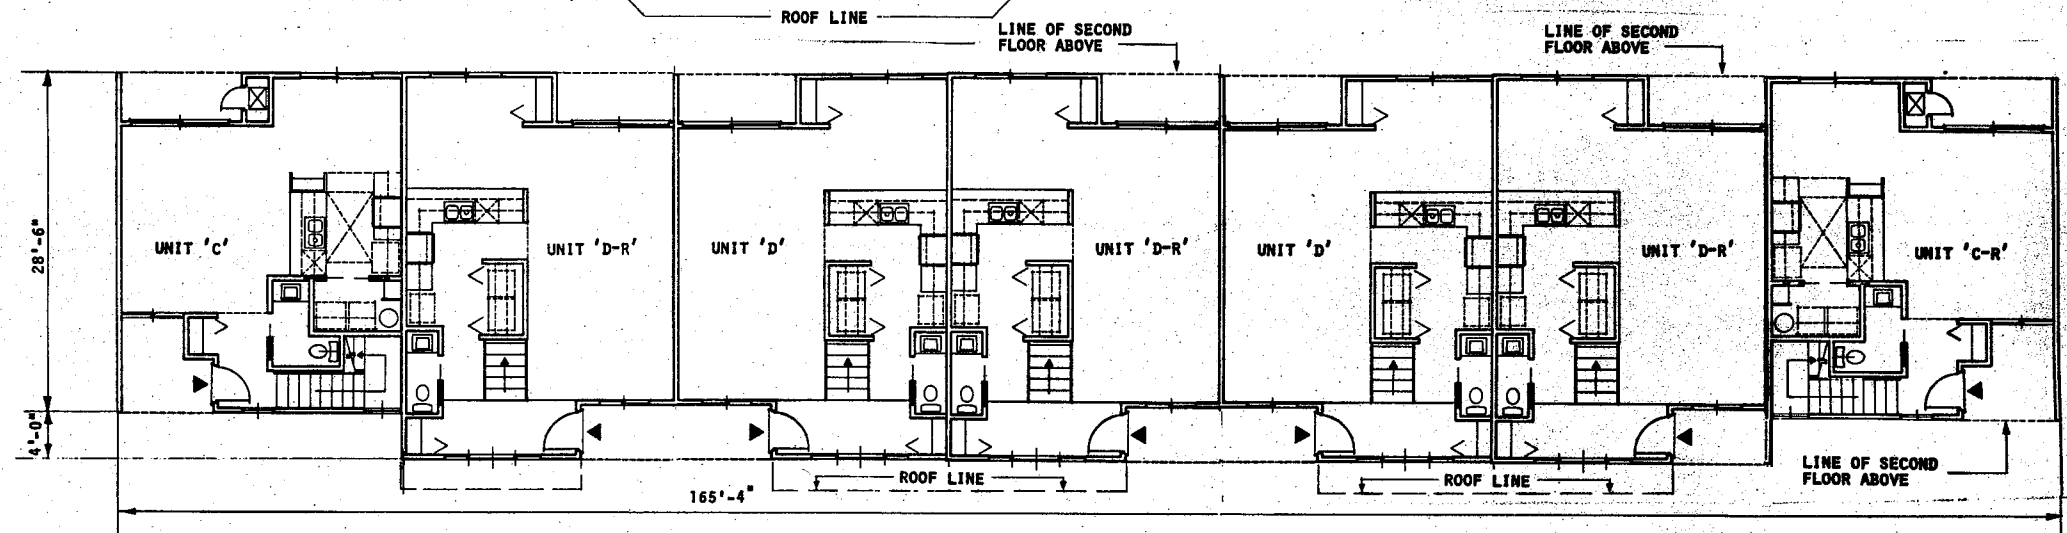


FIRST FLOOR PLAN

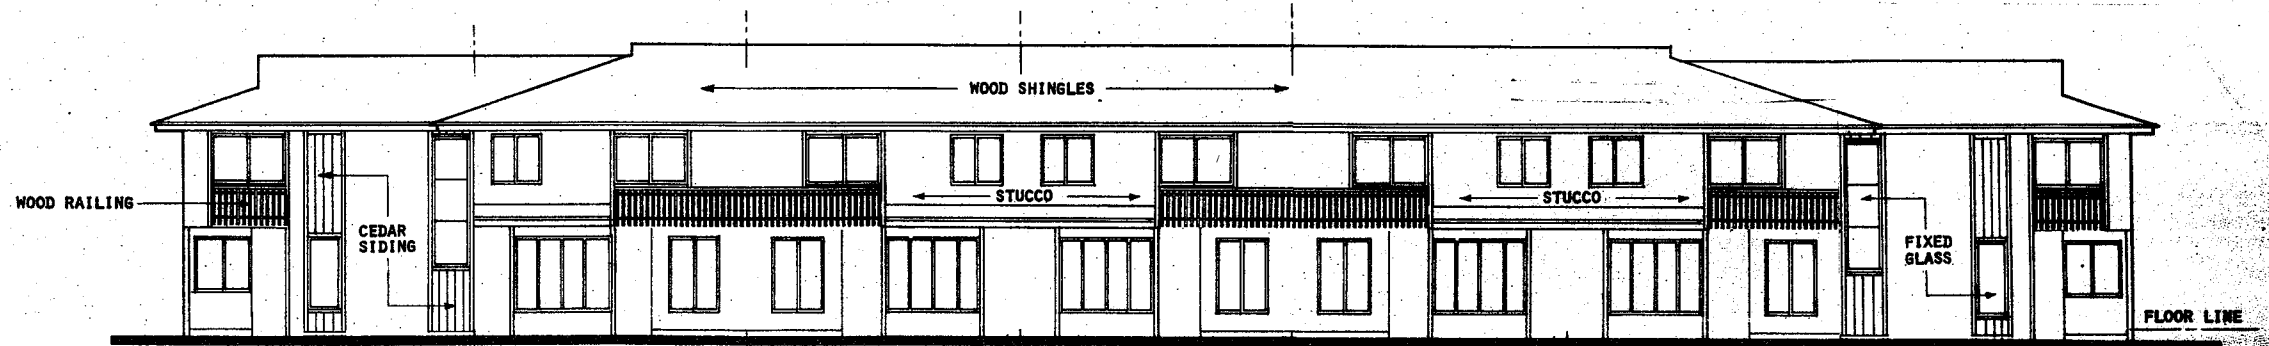


FRONT ELEVATION

BLDG. TYPE 7

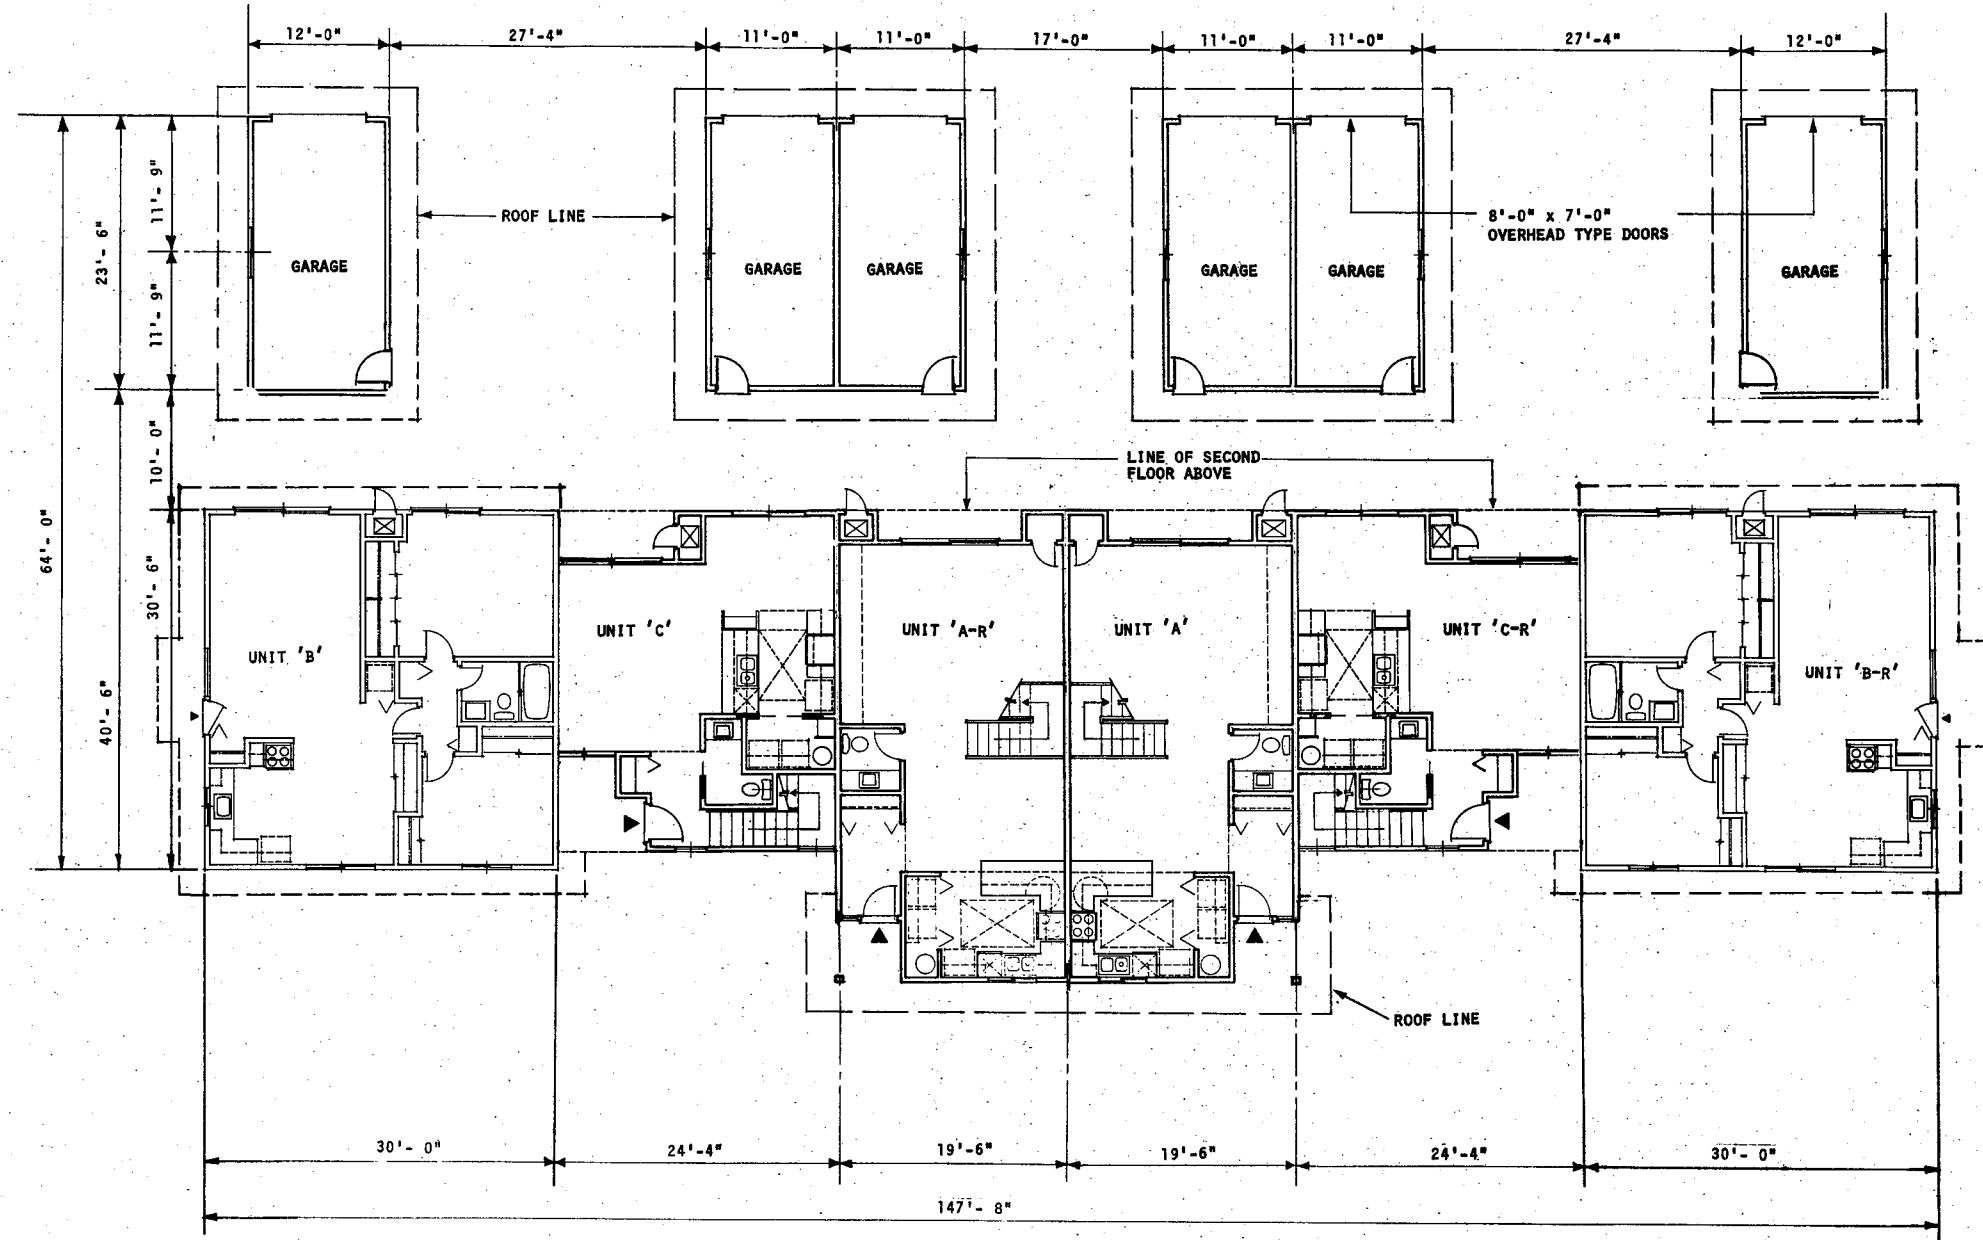

**FIRST FLOOR PLAN**  
**BLDG. TYPE 8**

1/16" = 1'-0"

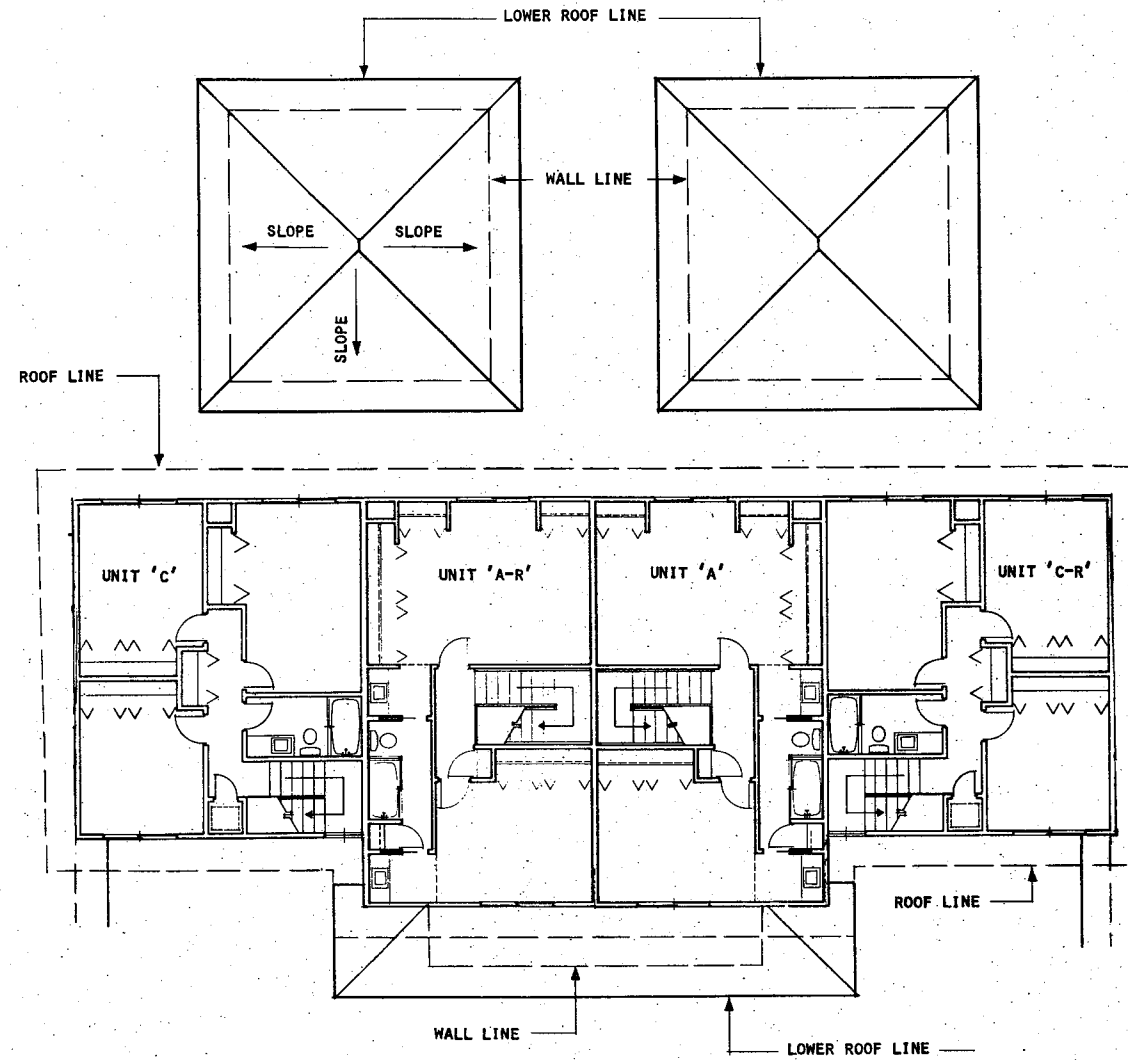


LOWER ROOF LINE

**SECOND FLOOR PLAN**  
**BLDG. TYPE 8**




**EXTERIOR ELEVATIONS  
BLDG. TYPE 8**

1/16" = 1'-0"

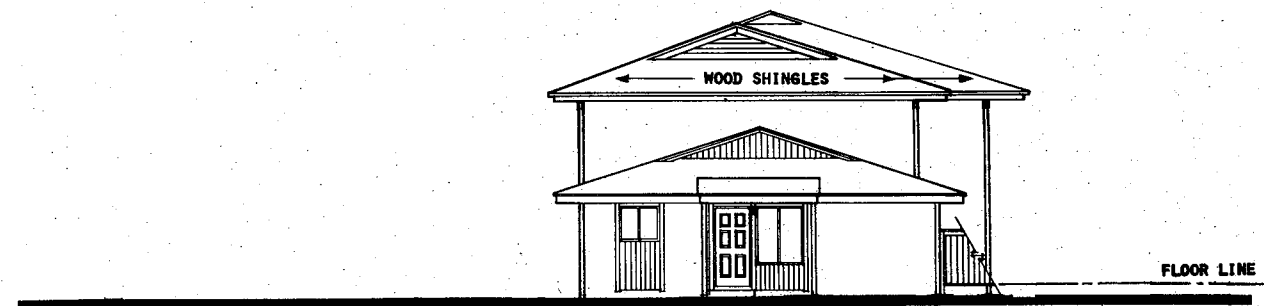


LEFT END ELEVATION

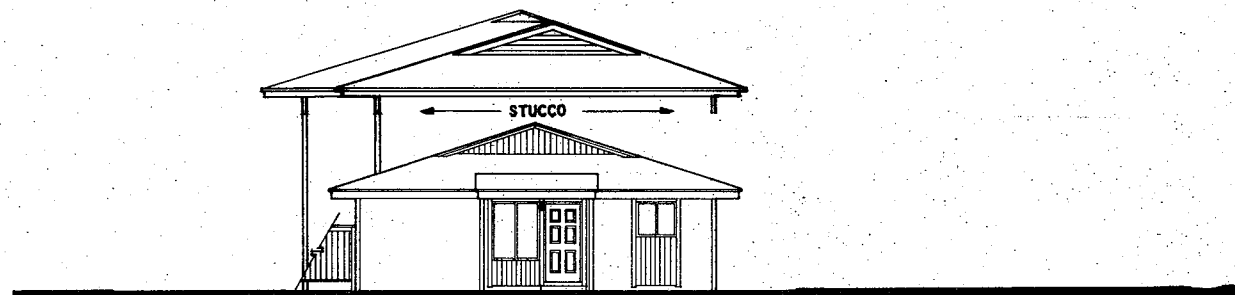


RIGHT END ELEVATION

**EXTERIOR ELEVATIONS  
BLDG. TYPE 8**

1/16" = 1'-0"

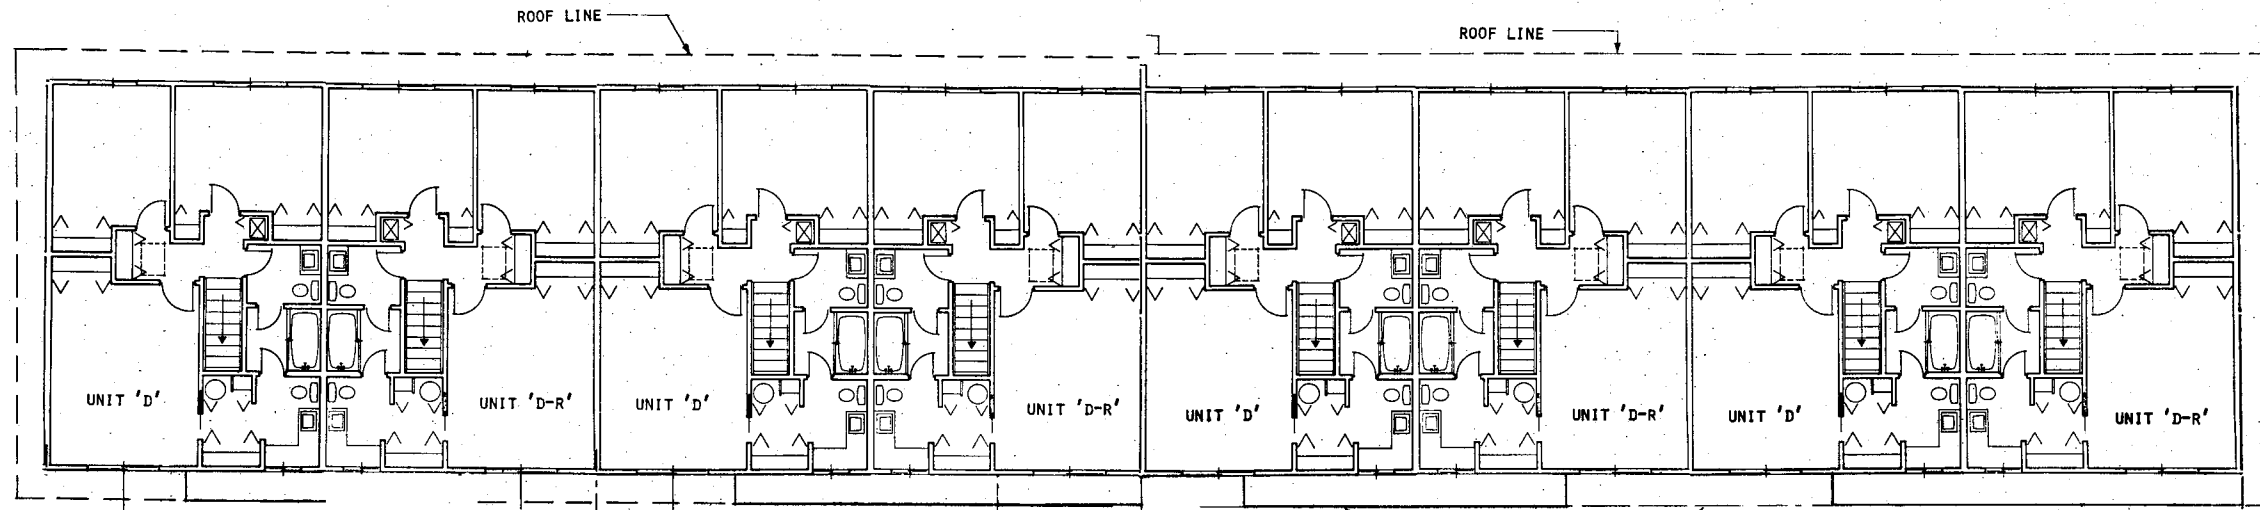

SECOND FLOOR PLAN

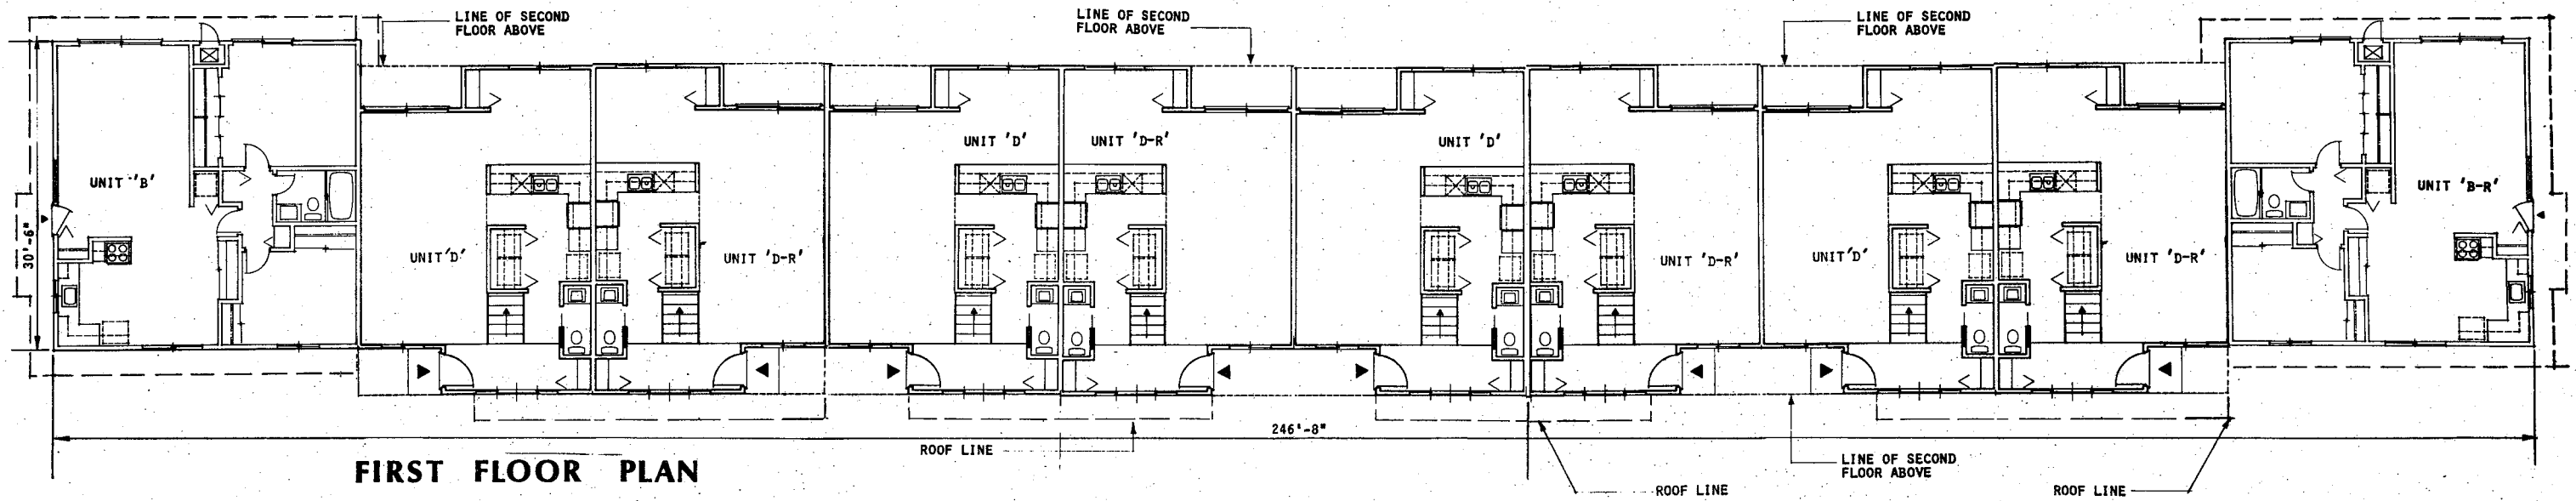


FIRST FLOOR PLAN




FRONT ELEVATION


BLDG. TYPE 9

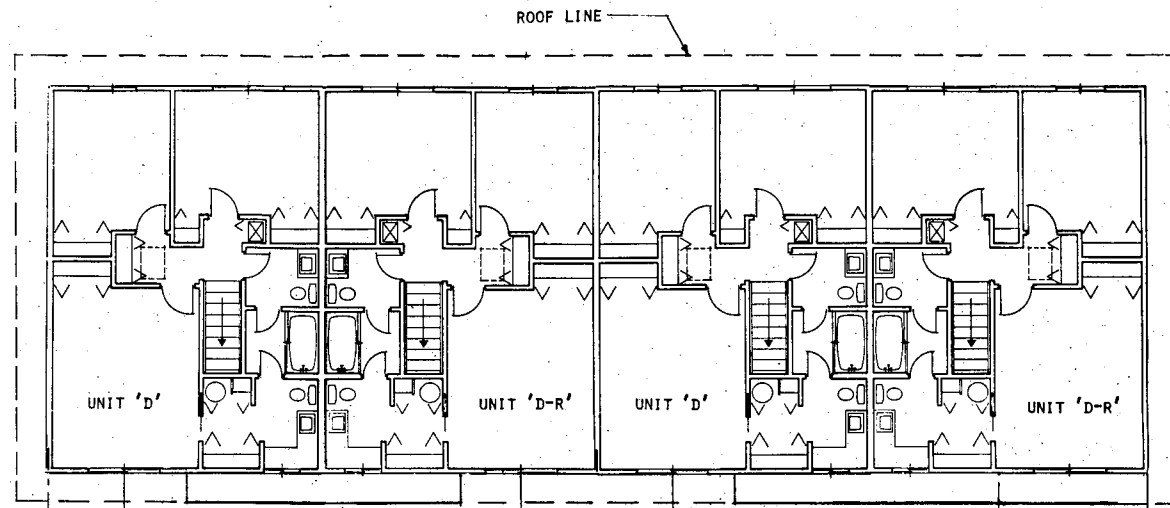

SECOND FLOOR PLAN

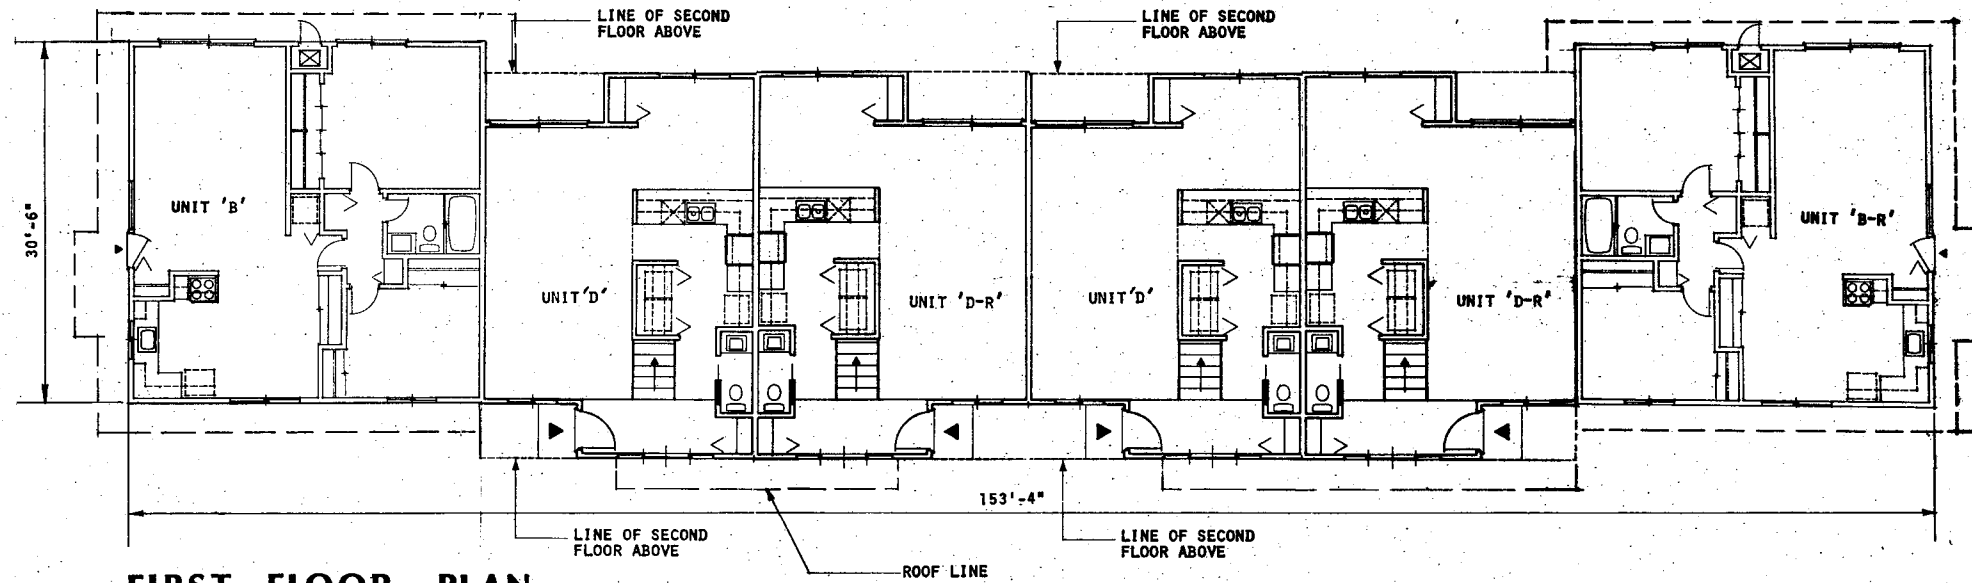


FIRST FLOOR PLAN

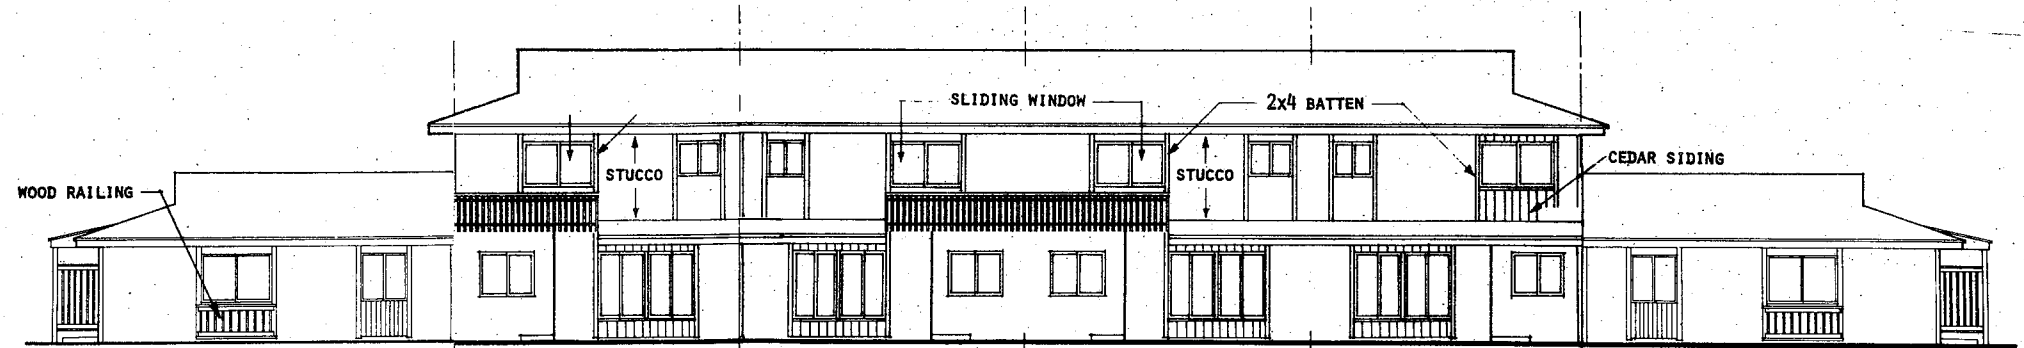


FRONT ELEVATION


BLDG. TYPE 10

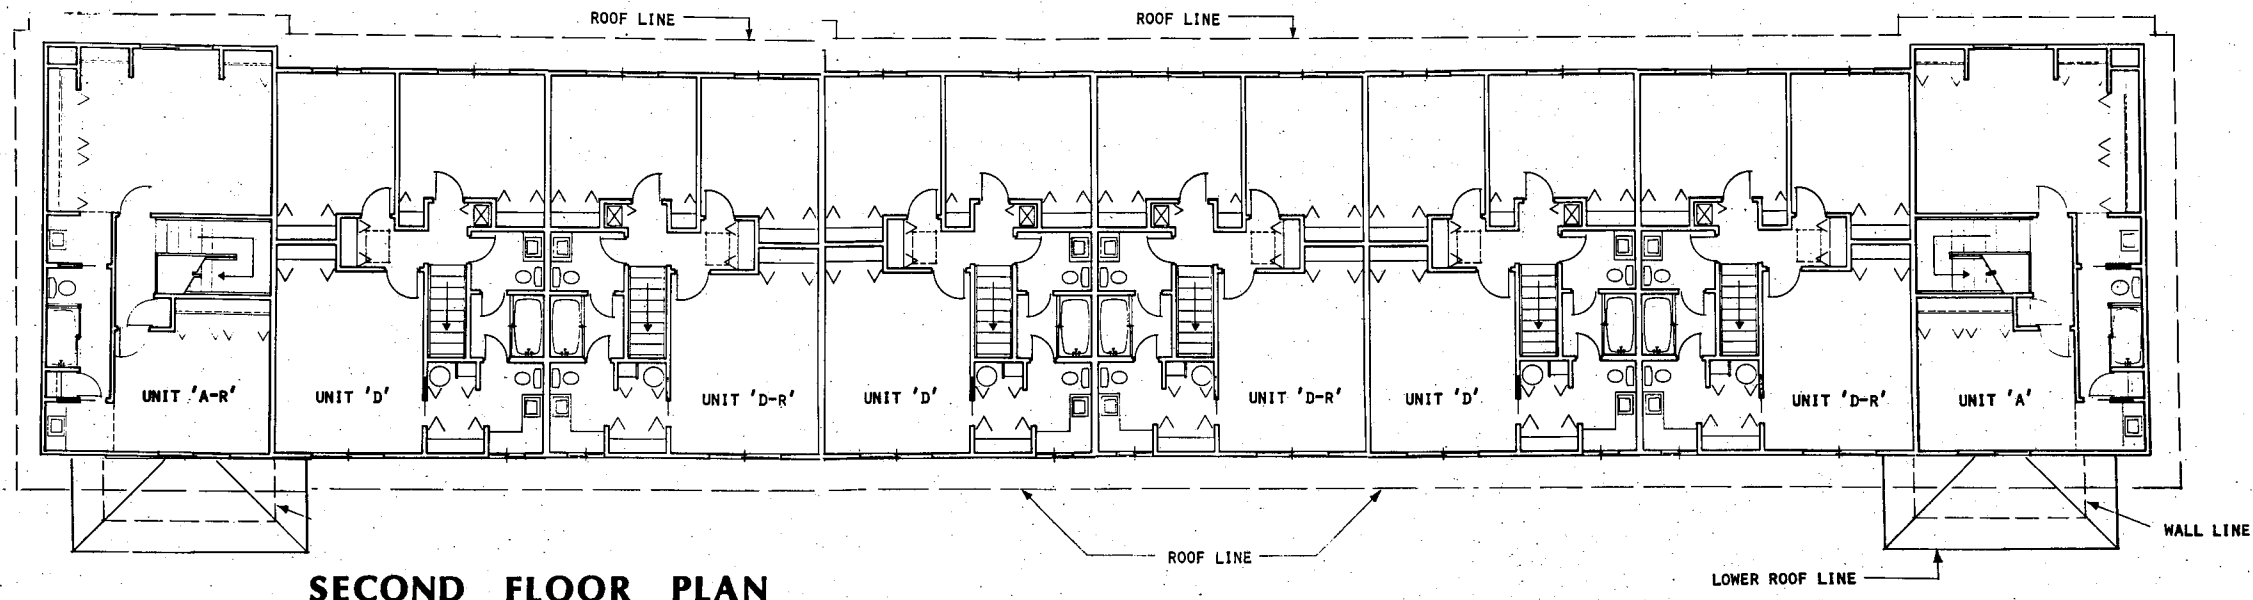

SECOND FLOOR PLAN

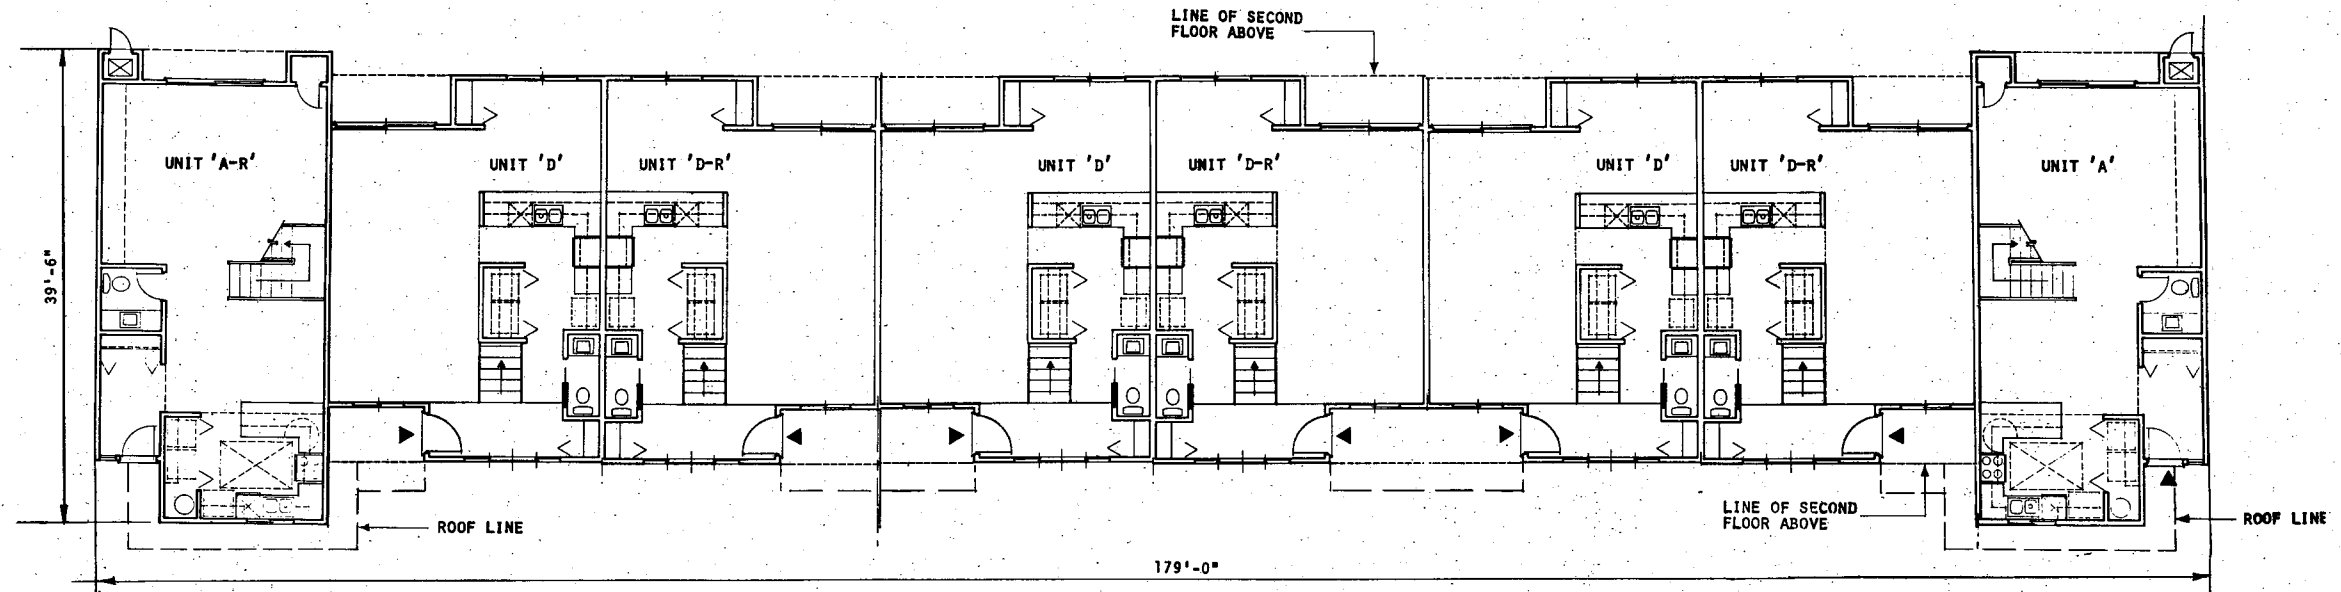


FIRST FLOOR PLAN

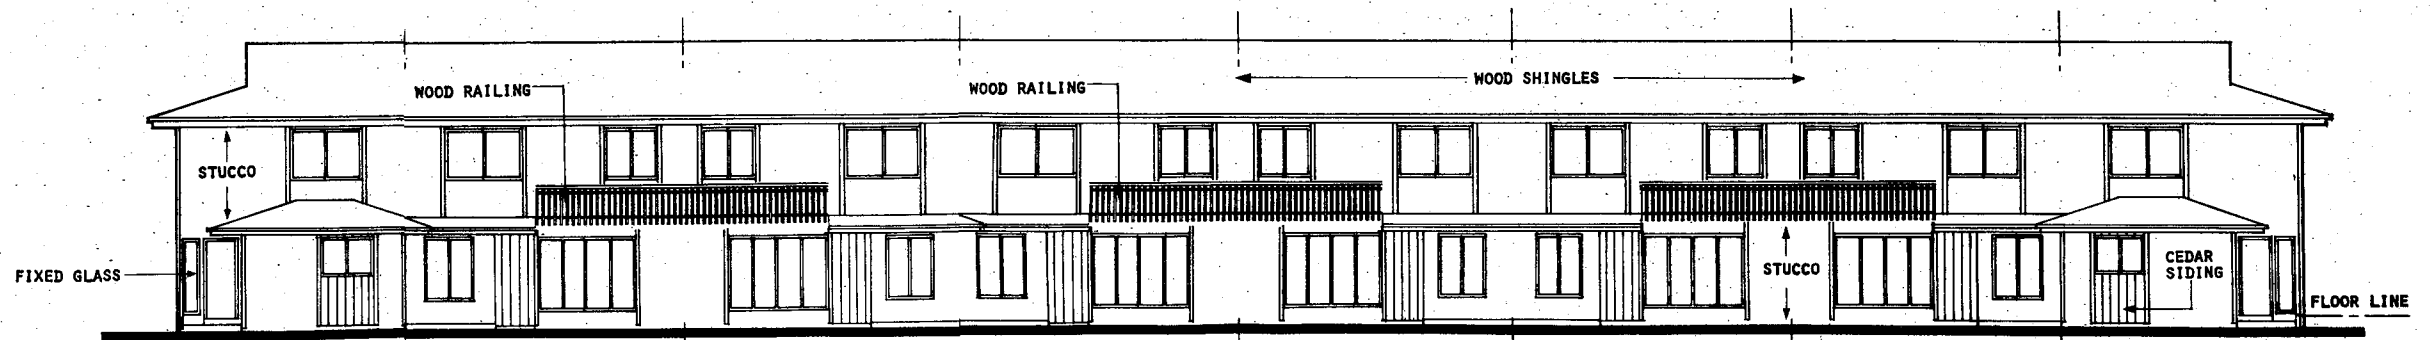


FRONT ELEVATION


BLDG. TYPE 11

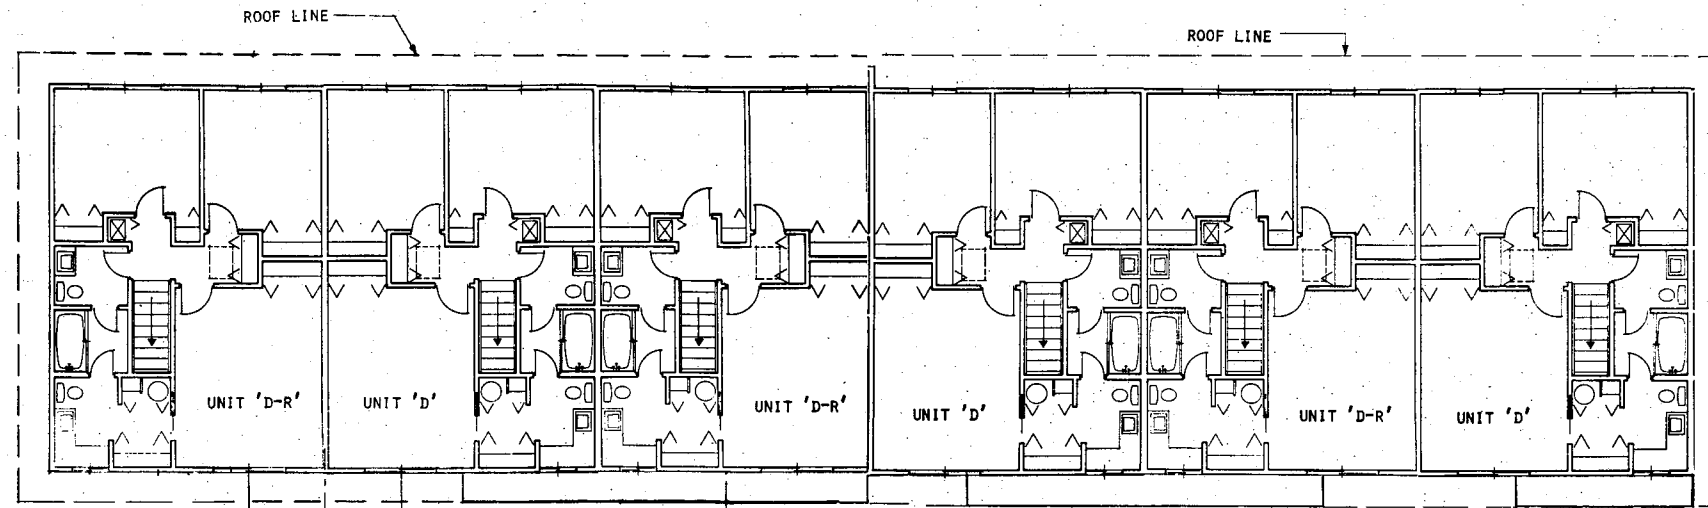

SECOND FLOOR PLAN

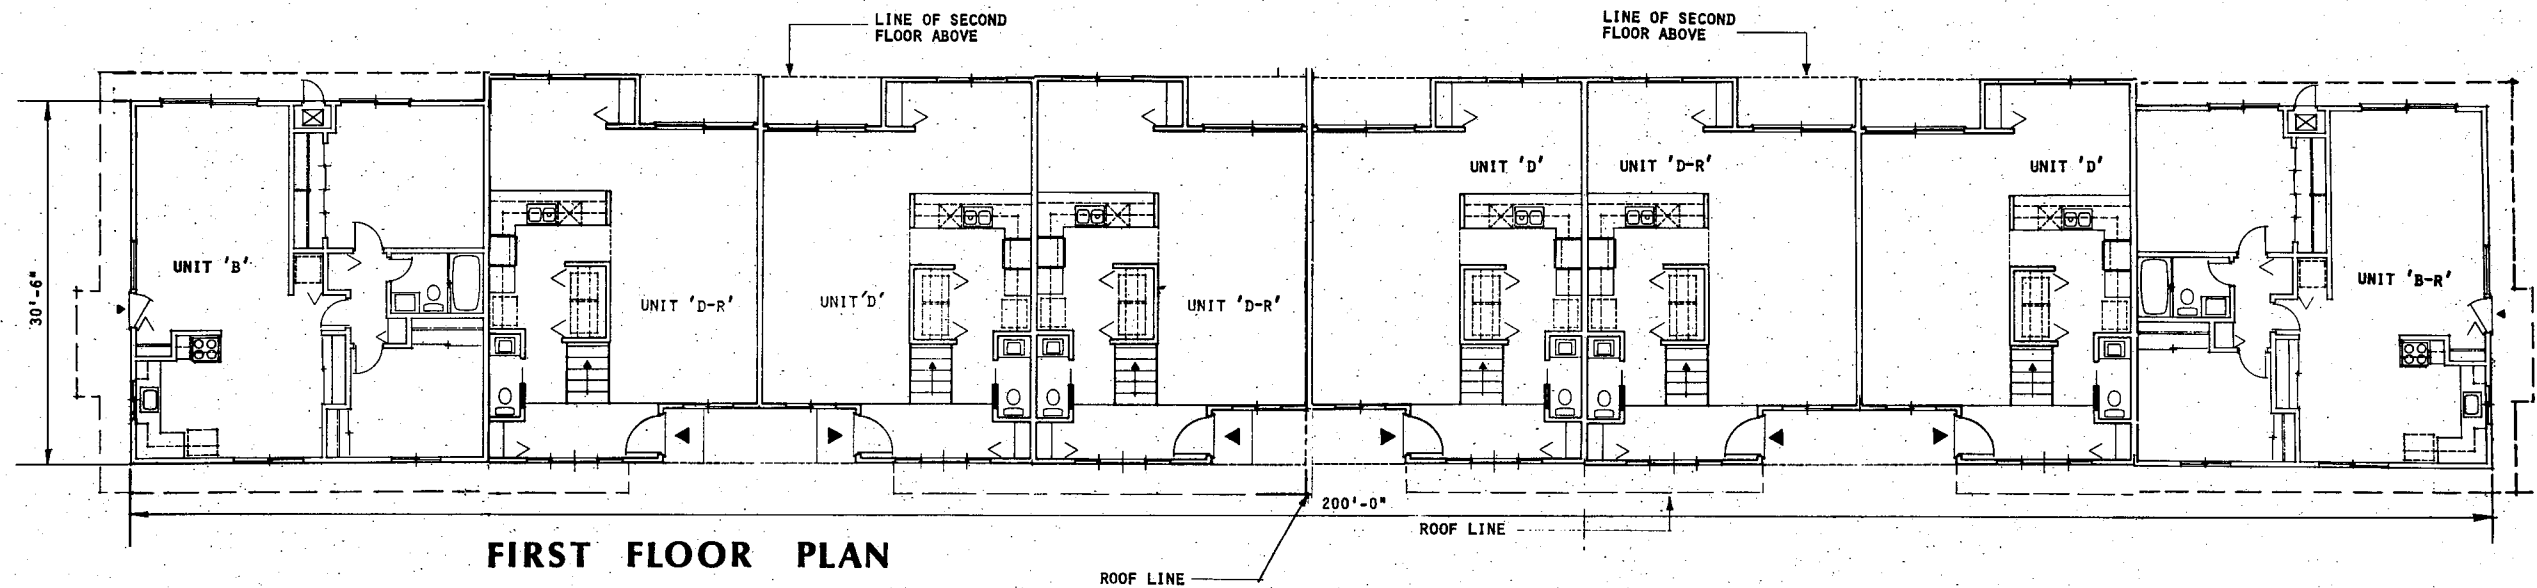


FIRST FLOOR PLAN

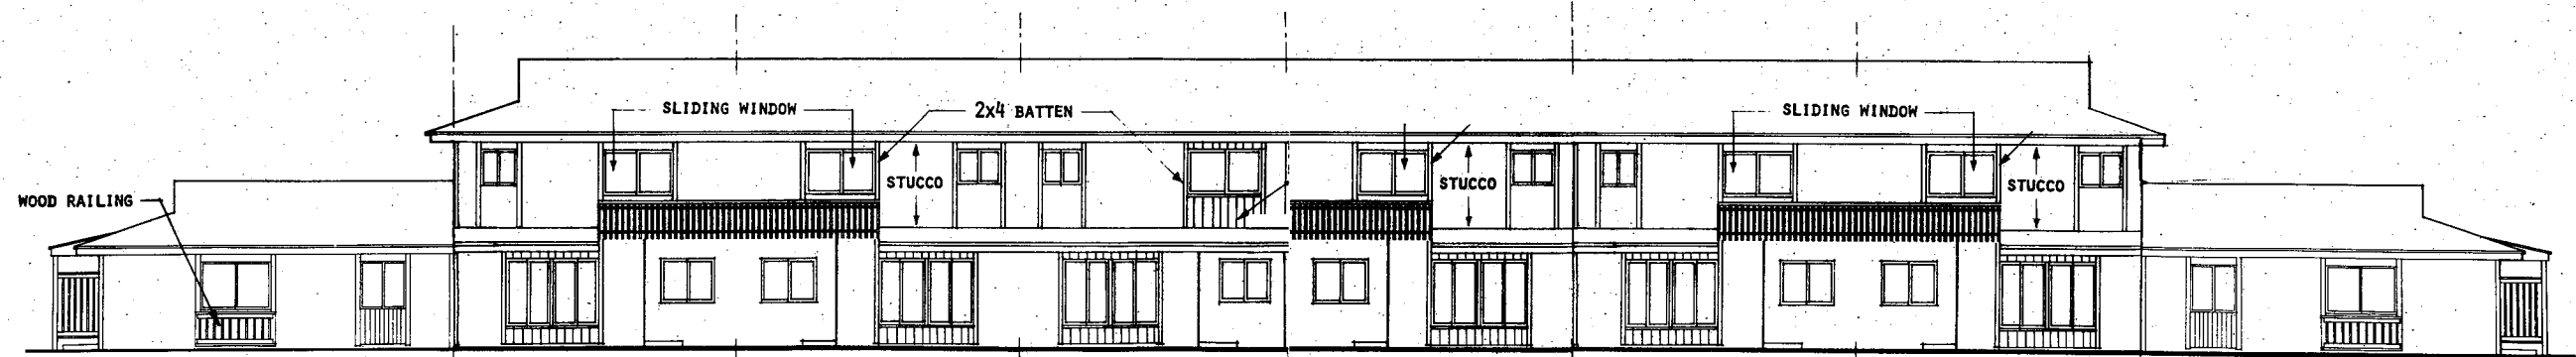


FRONT ELEVATION


BLDG. TYPE 12

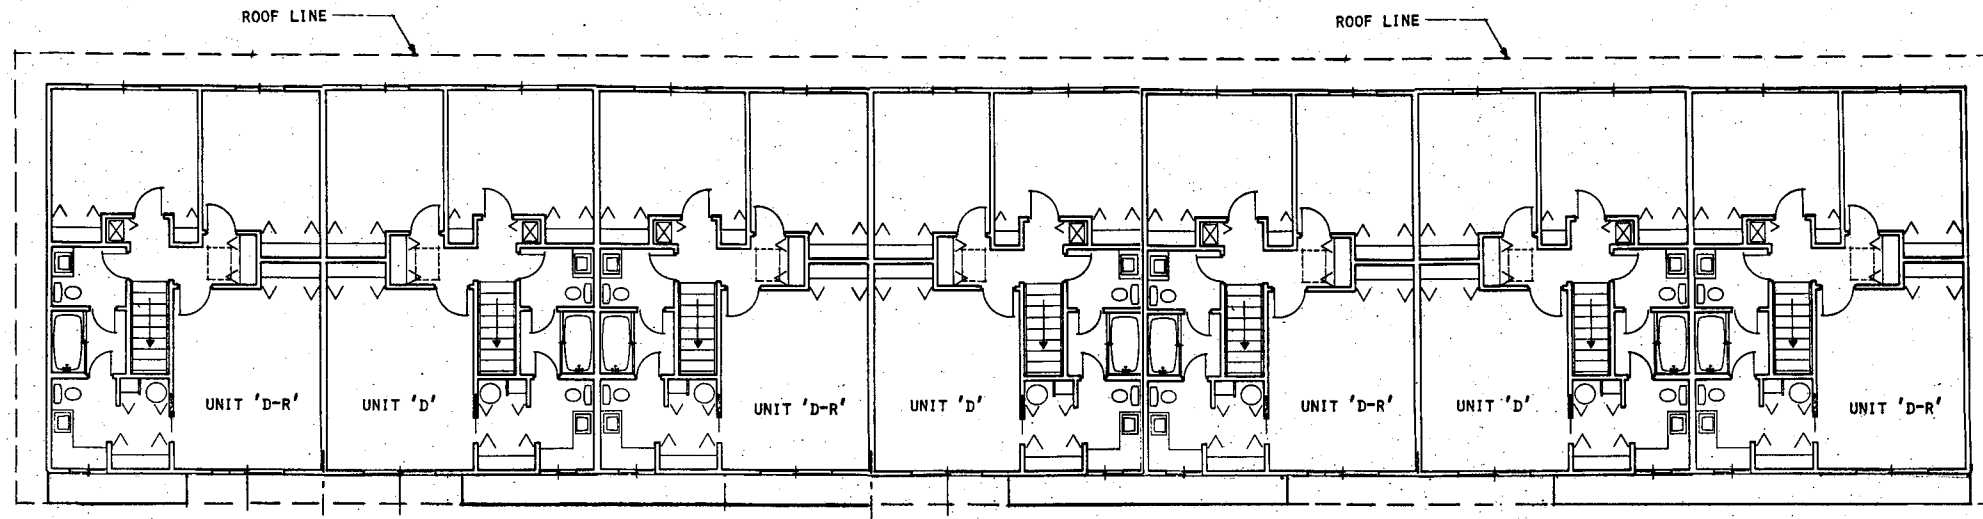

SECOND FLOOR PLAN

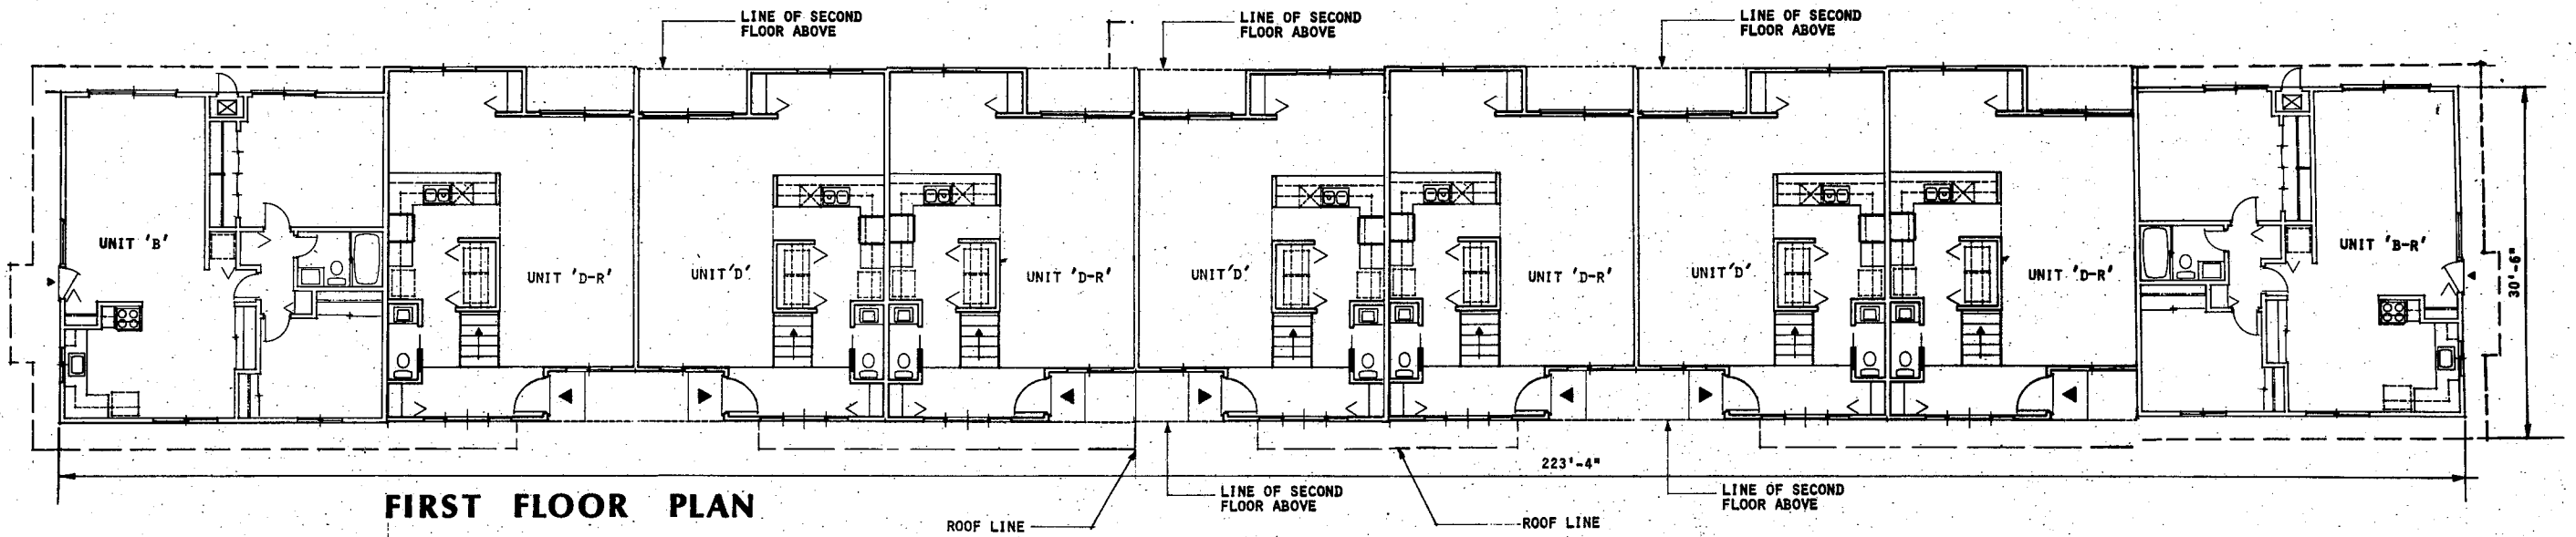

FIRST FLOOR PLAN

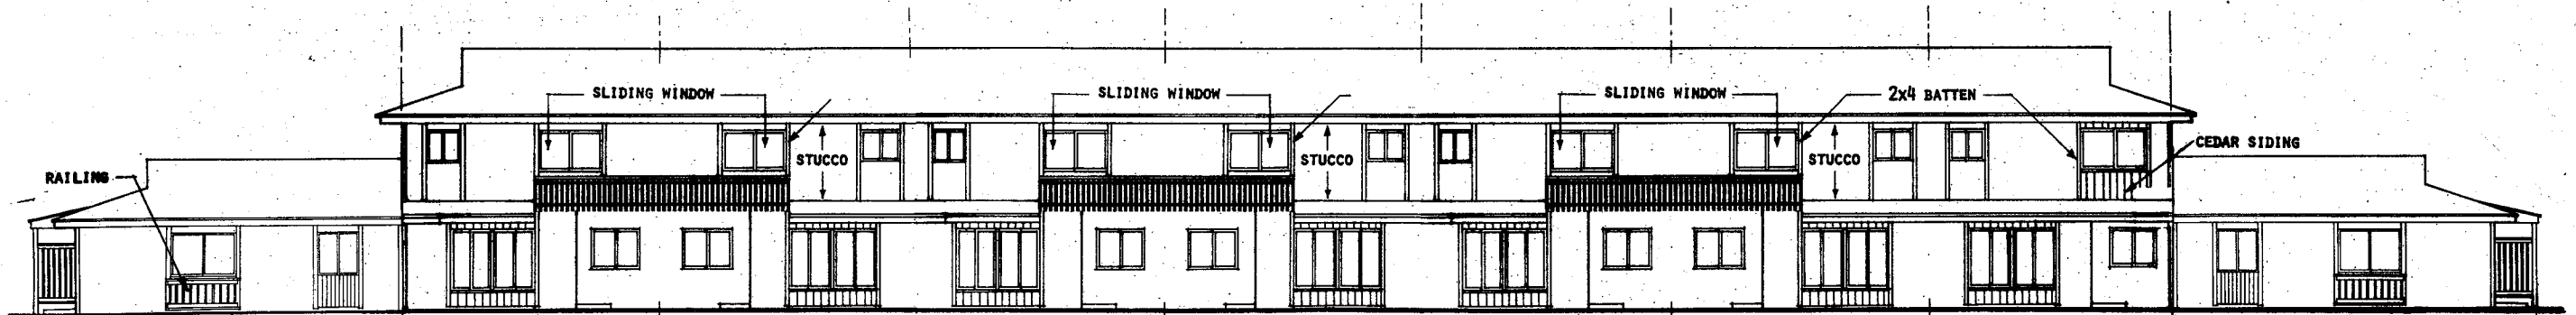

FRONT ELEVATION

BLDG. TYPE 13